
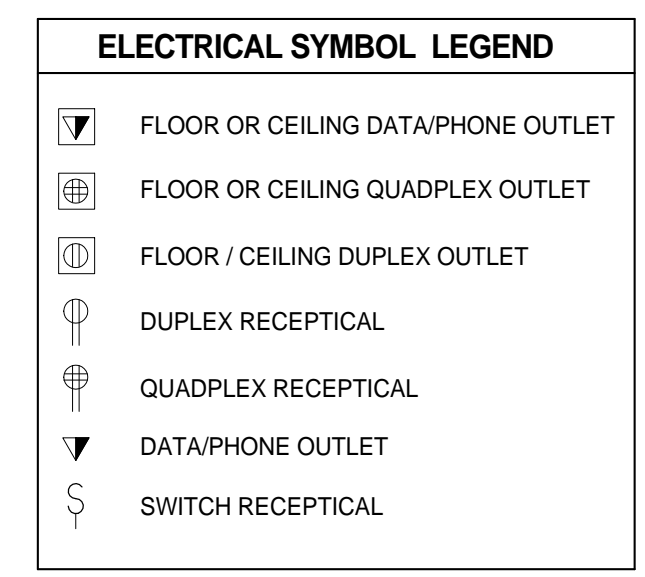



1 FIRST FLOOR PLAN
1/4" = 1'-0"

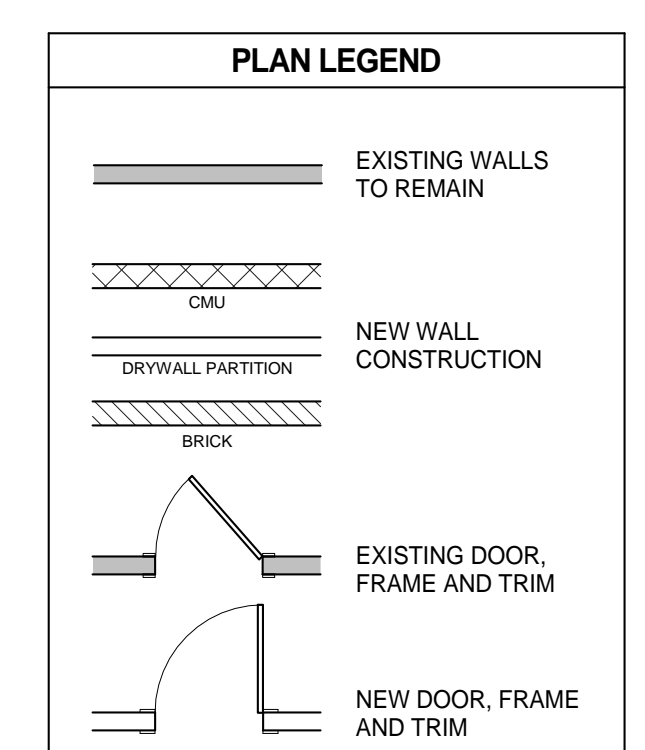

GENERAL NOTE

NOT IN CONTRACT (N.I.C.)

DESIGNED BR					
DRAWN CM					
CHECKED BR					
CERTIFICATION		REVISION	DATE	DESCRIPTION	BY
		FIRST FLOOR PLAN			ARCHITECTURAL
		Chevy Chase Neighborhood Library Renovation			DRAWING NO.
		5625 Connecticut Avenue NW Washington, DC 20015			A101
CHIEF DESIGN & ENGINEERING DIVISION		REGISTRATION NO. 6495	BELL Architects, PC 1228 9th Street NW Washington, DC 20001		PROJECT NO. 145-032
ARCHITECT DAVID BELL		GOVERNMENT OF THE DISTRICT OF COLUMBIA District of Columbia Library			BLDG NO. -
DATE:	DATE:				DATE: AUGUST 12, 2015
					SHEET 2 OF 11

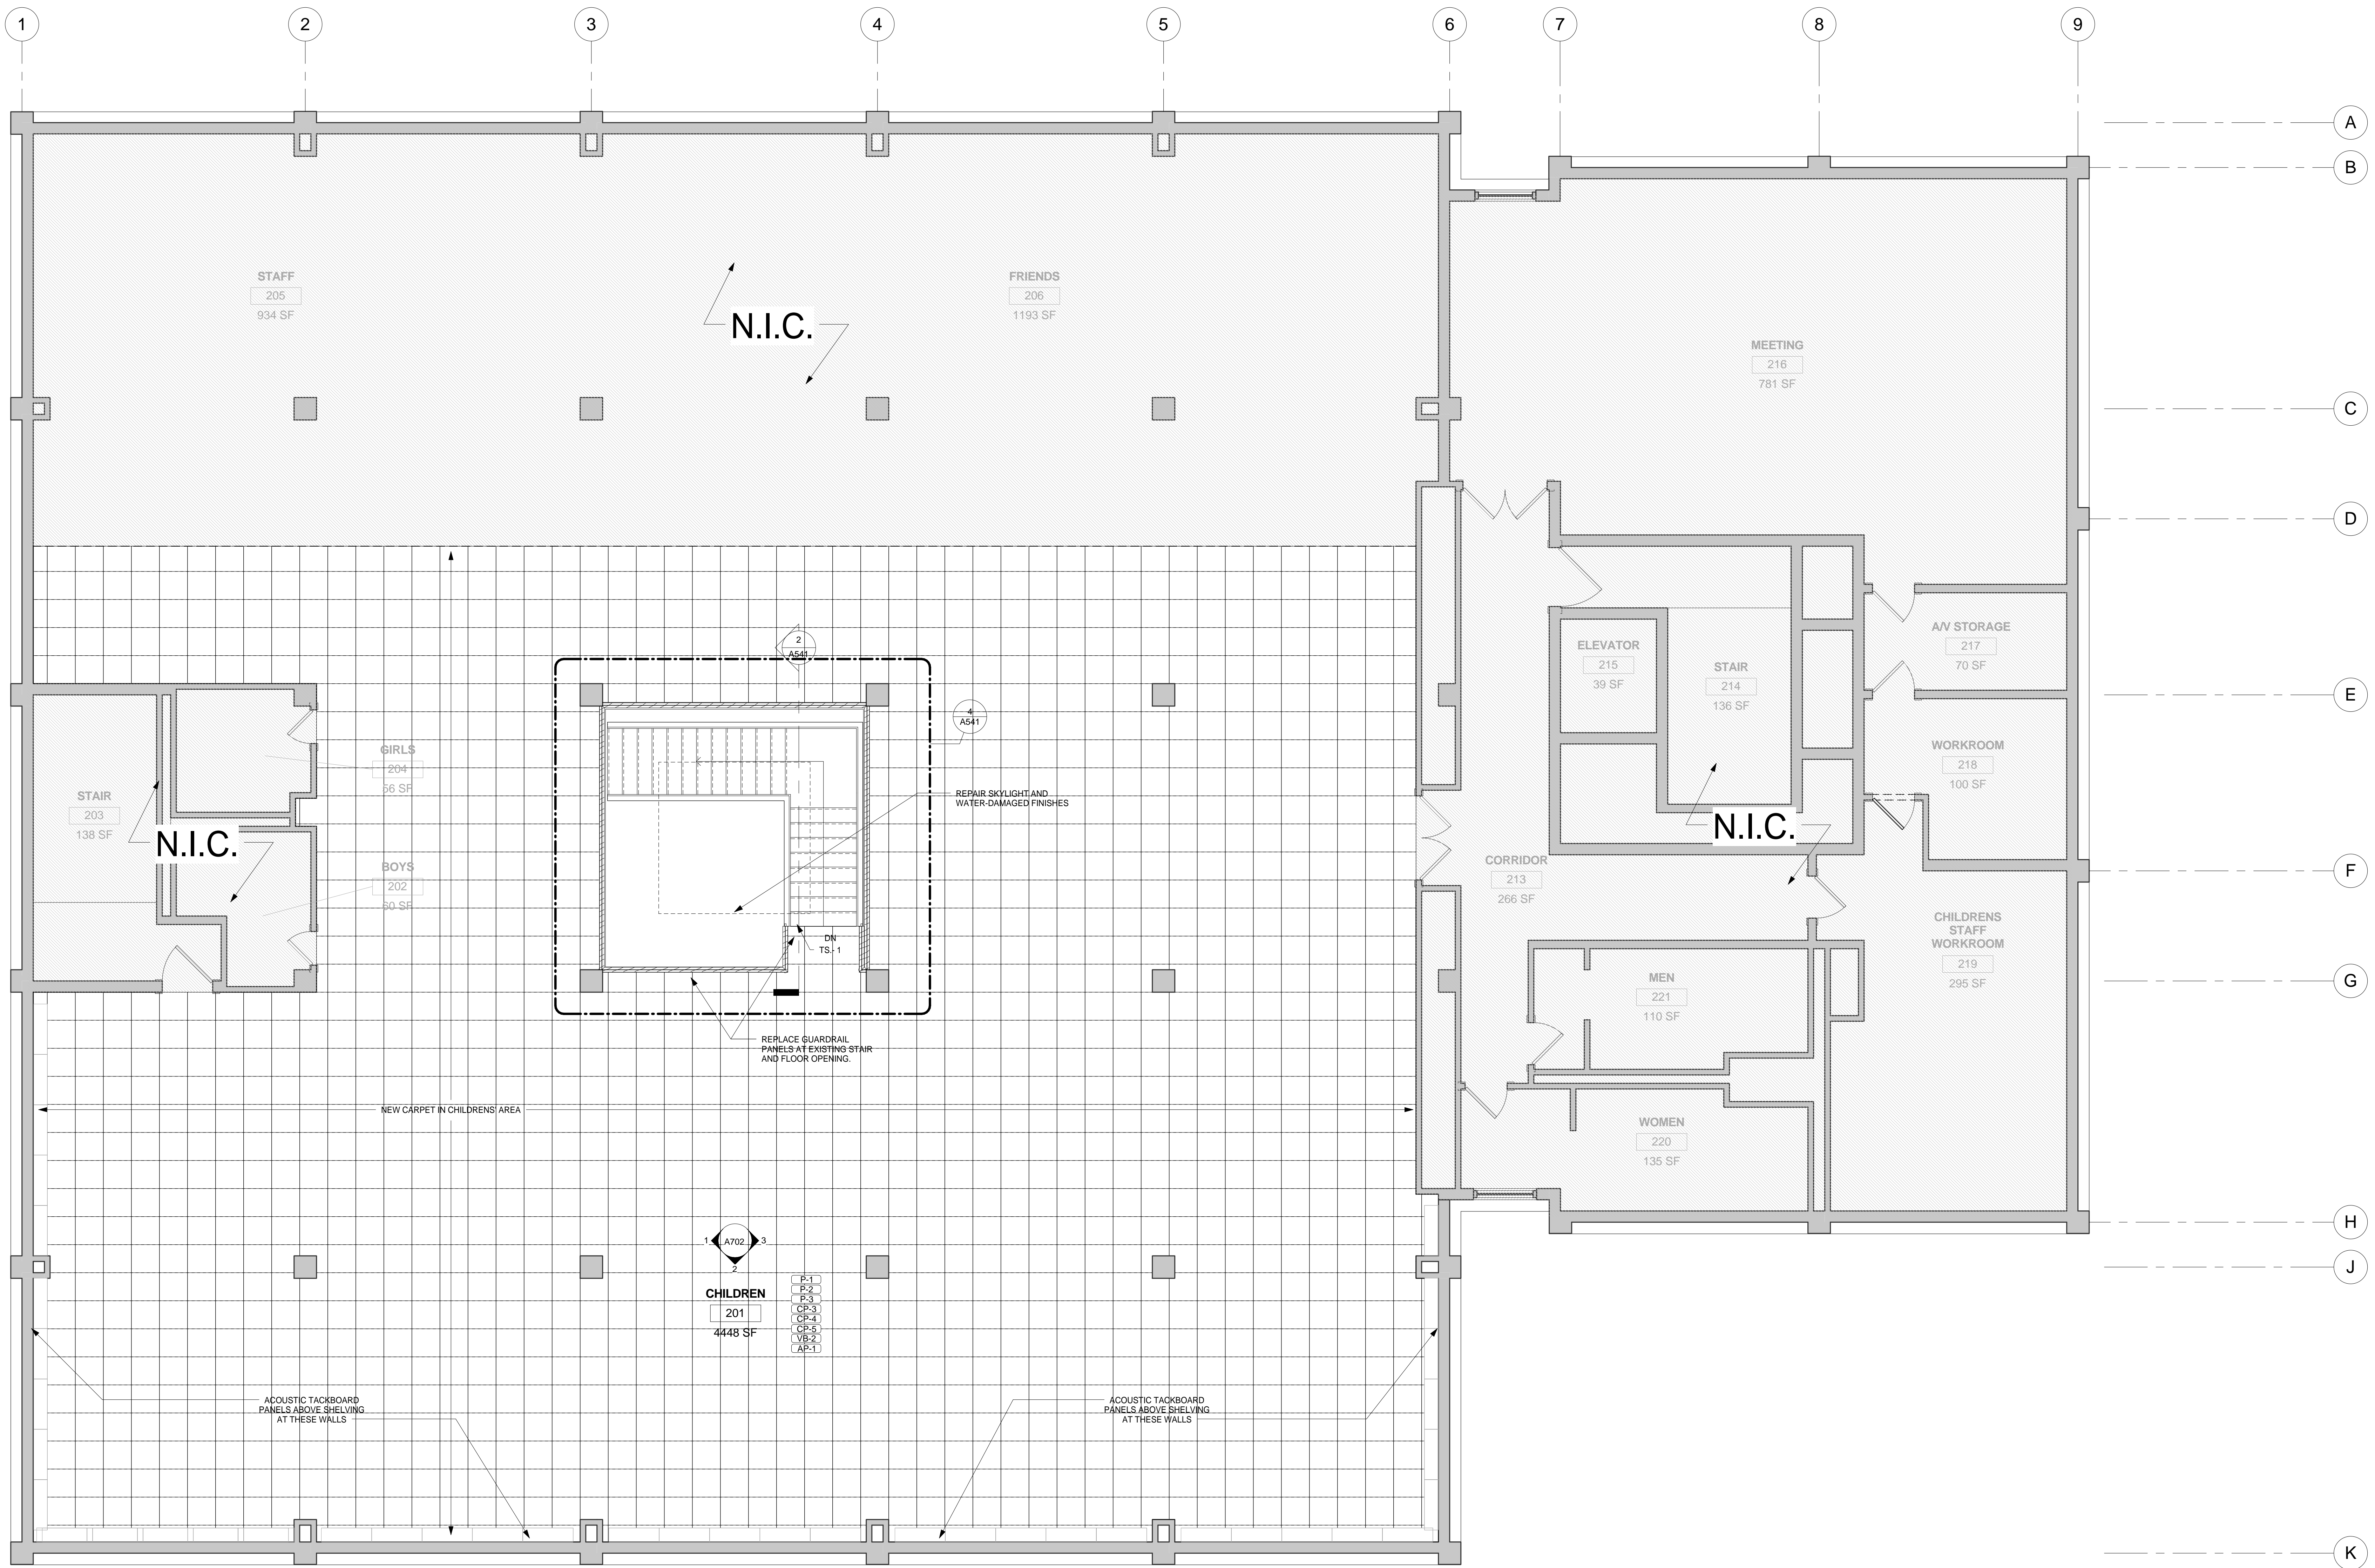

GENERAL NOTE

NOT IN CONTRACT (N.I.C.)

1 SECOND FLOOR PLAN
A102 1/4" = 1'-0"

DESIGNED	BR					
DRAWN	CM					
CHECKED	BR	REVISION	DATE	DESCRIPTION	BY	APP.
		SECOND FLOOR PLAN			ARCHITECTURAL	
		Chevy Chase Neighborhood Library Renovation			DRAWING NO.	
		5625 Connecticut Avenue NW Washington, DC 20015			A102	
CHIEF DESIGN & ENGINEERING DIVISION		REGISTRATION NO. 6495			PROJECT NO. 145-032	
		BELL Architects, PC 1228 9th Street NW Washington, DC 20001			BLDG NO. -	
ARCHITECT DAVID BELL		GOVERNMENT OF THE DISTRICT OF COLUMBIA District of Columbia Library			DATE: AUGUST 12, 2015	
DATE:		DATE:			SHEET 3 OF 11	