

GROSS FLOOR AREA = 17549 SF  
 NET RENTABLE AREA = 16832 SF

# BASEMENT PLAN

SCALE: 1/16" = 1'




Project:  
**GRIMKE SCHOOL**

Sheet No.:  
**1 OF 5**

Sheet Title:  
**A-1**


Description:  
**BASEMENT PLAN**

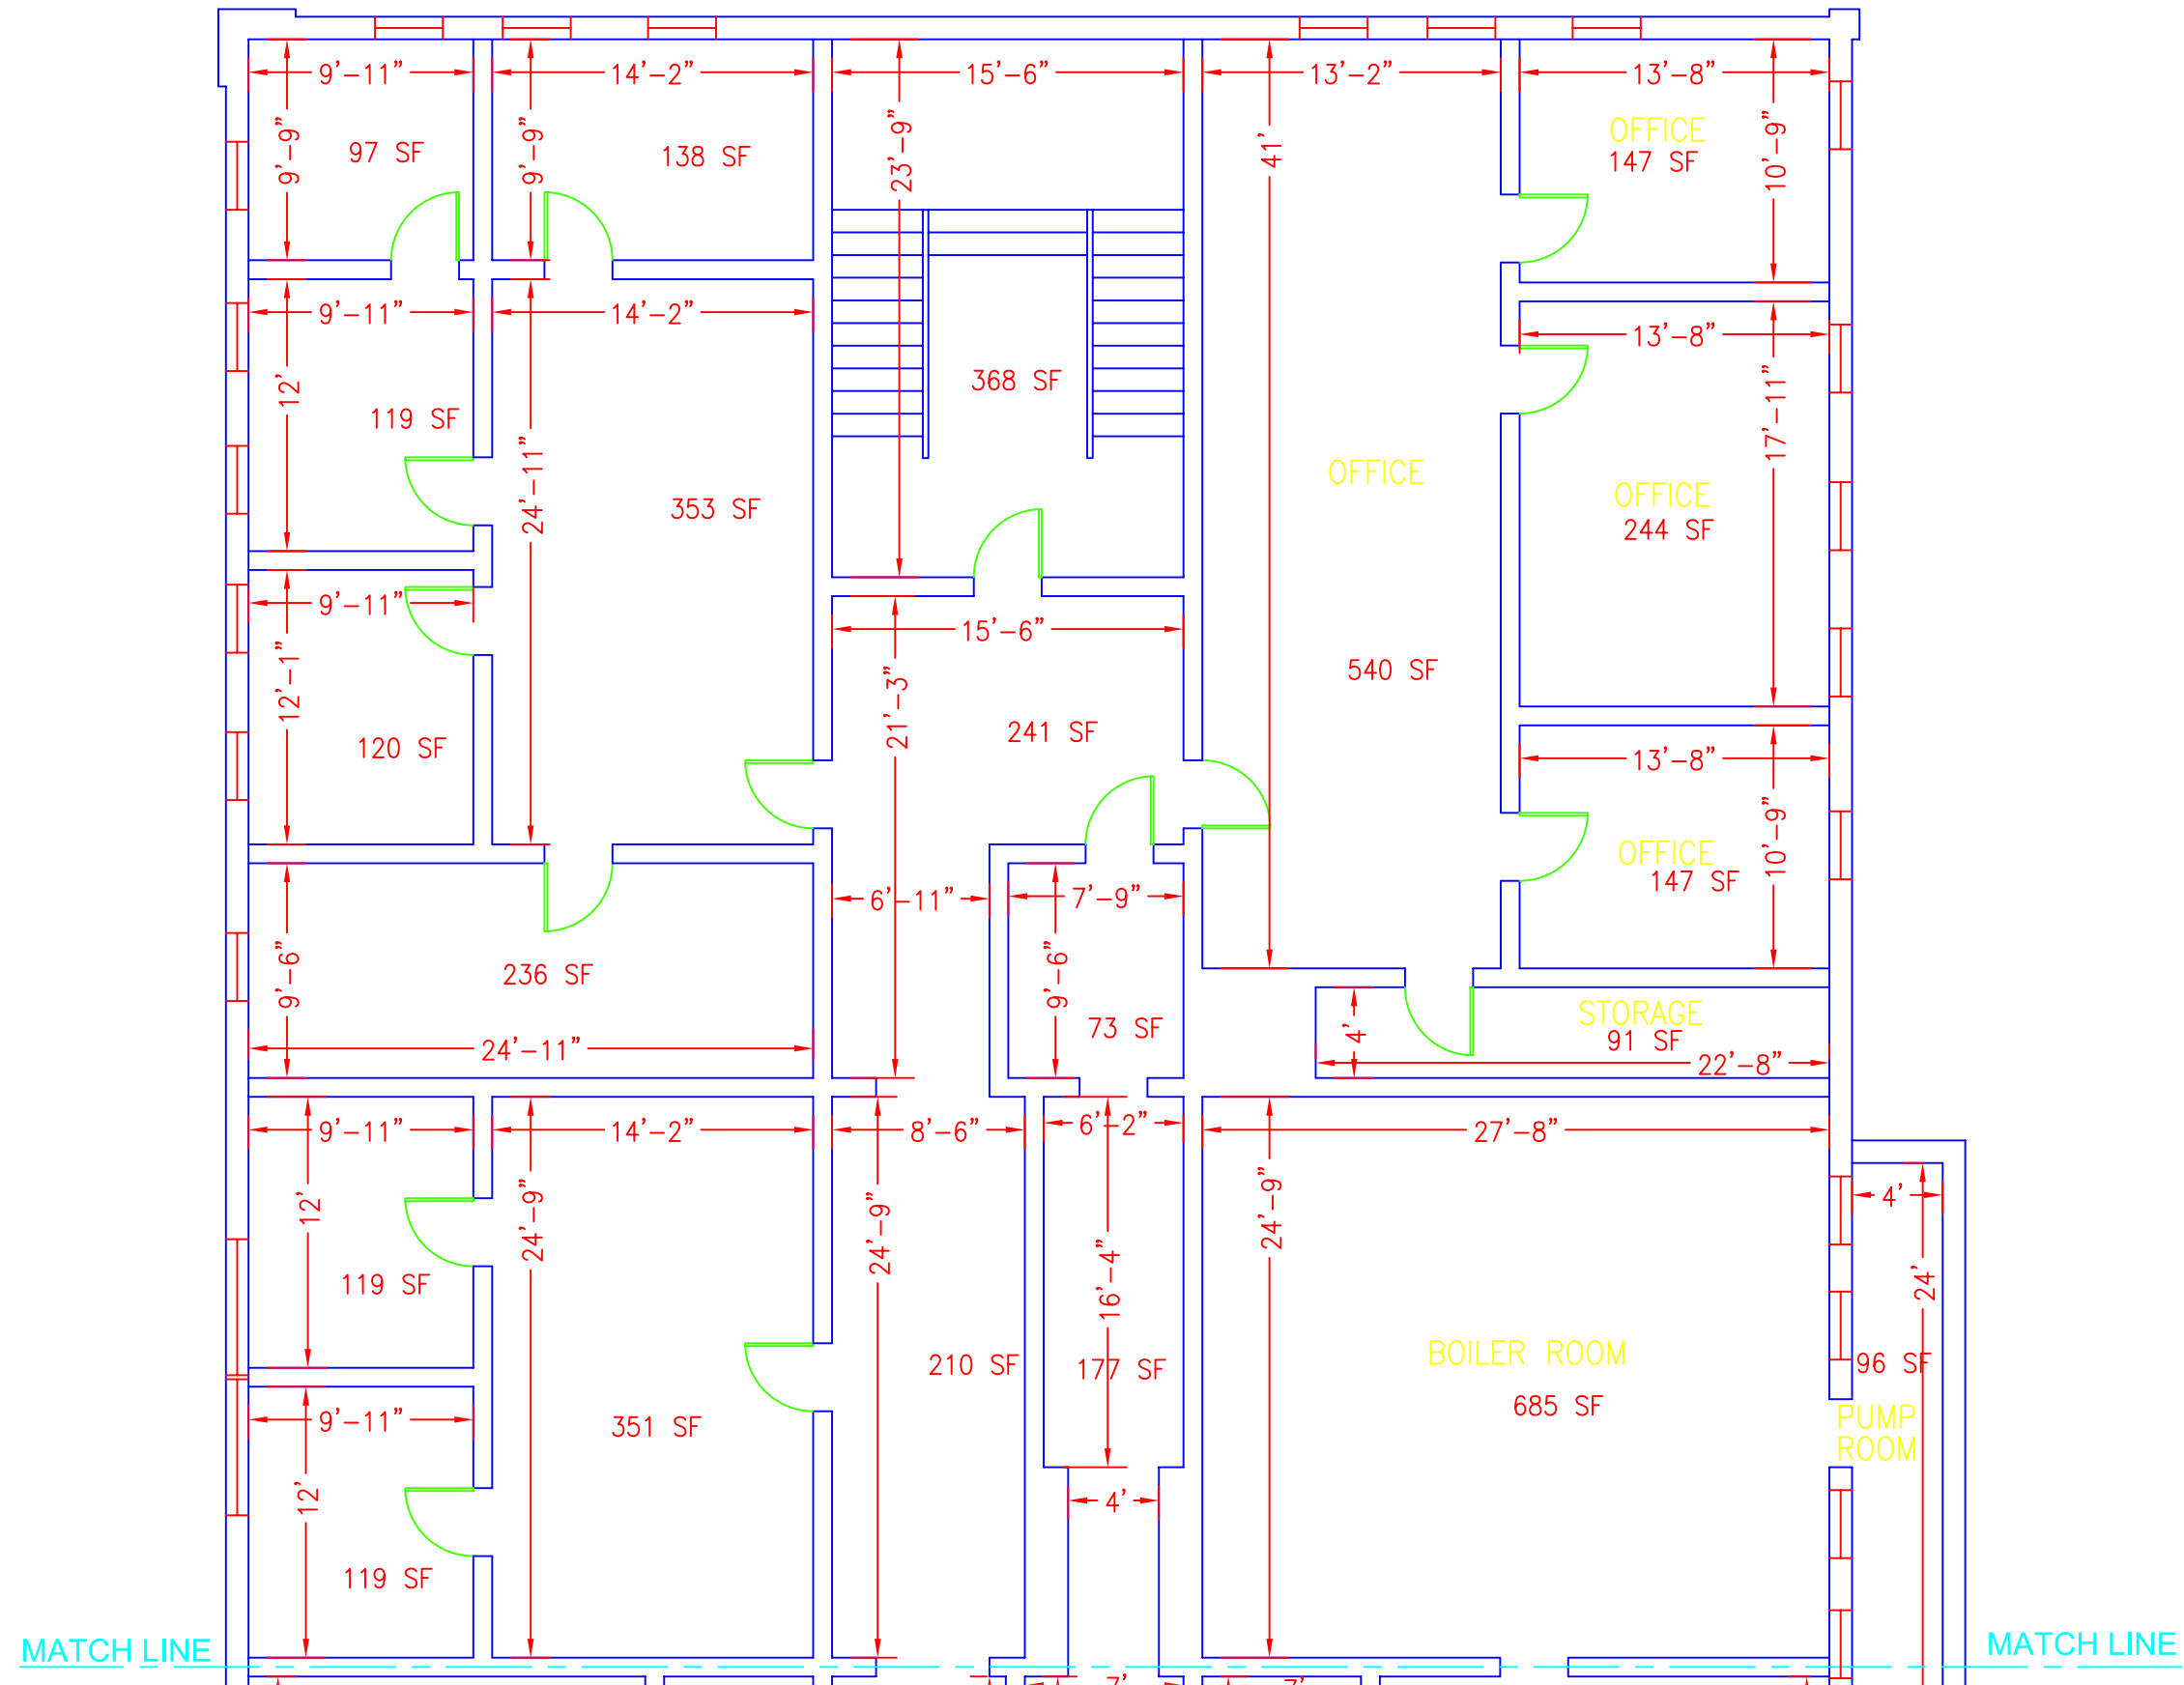

Project:	GRIMKE SCHOOL
Sheet No.:	2 OF 5
Sheet Title:	A-2
Description:	BASEMENT PLAN A

GROSS FLOOR AREA = 17549 SF  
 NET RENTABLE AREA = 16832 SF

**BASEMENT PLAN A**  
 SCALE: 1/8" = 1'

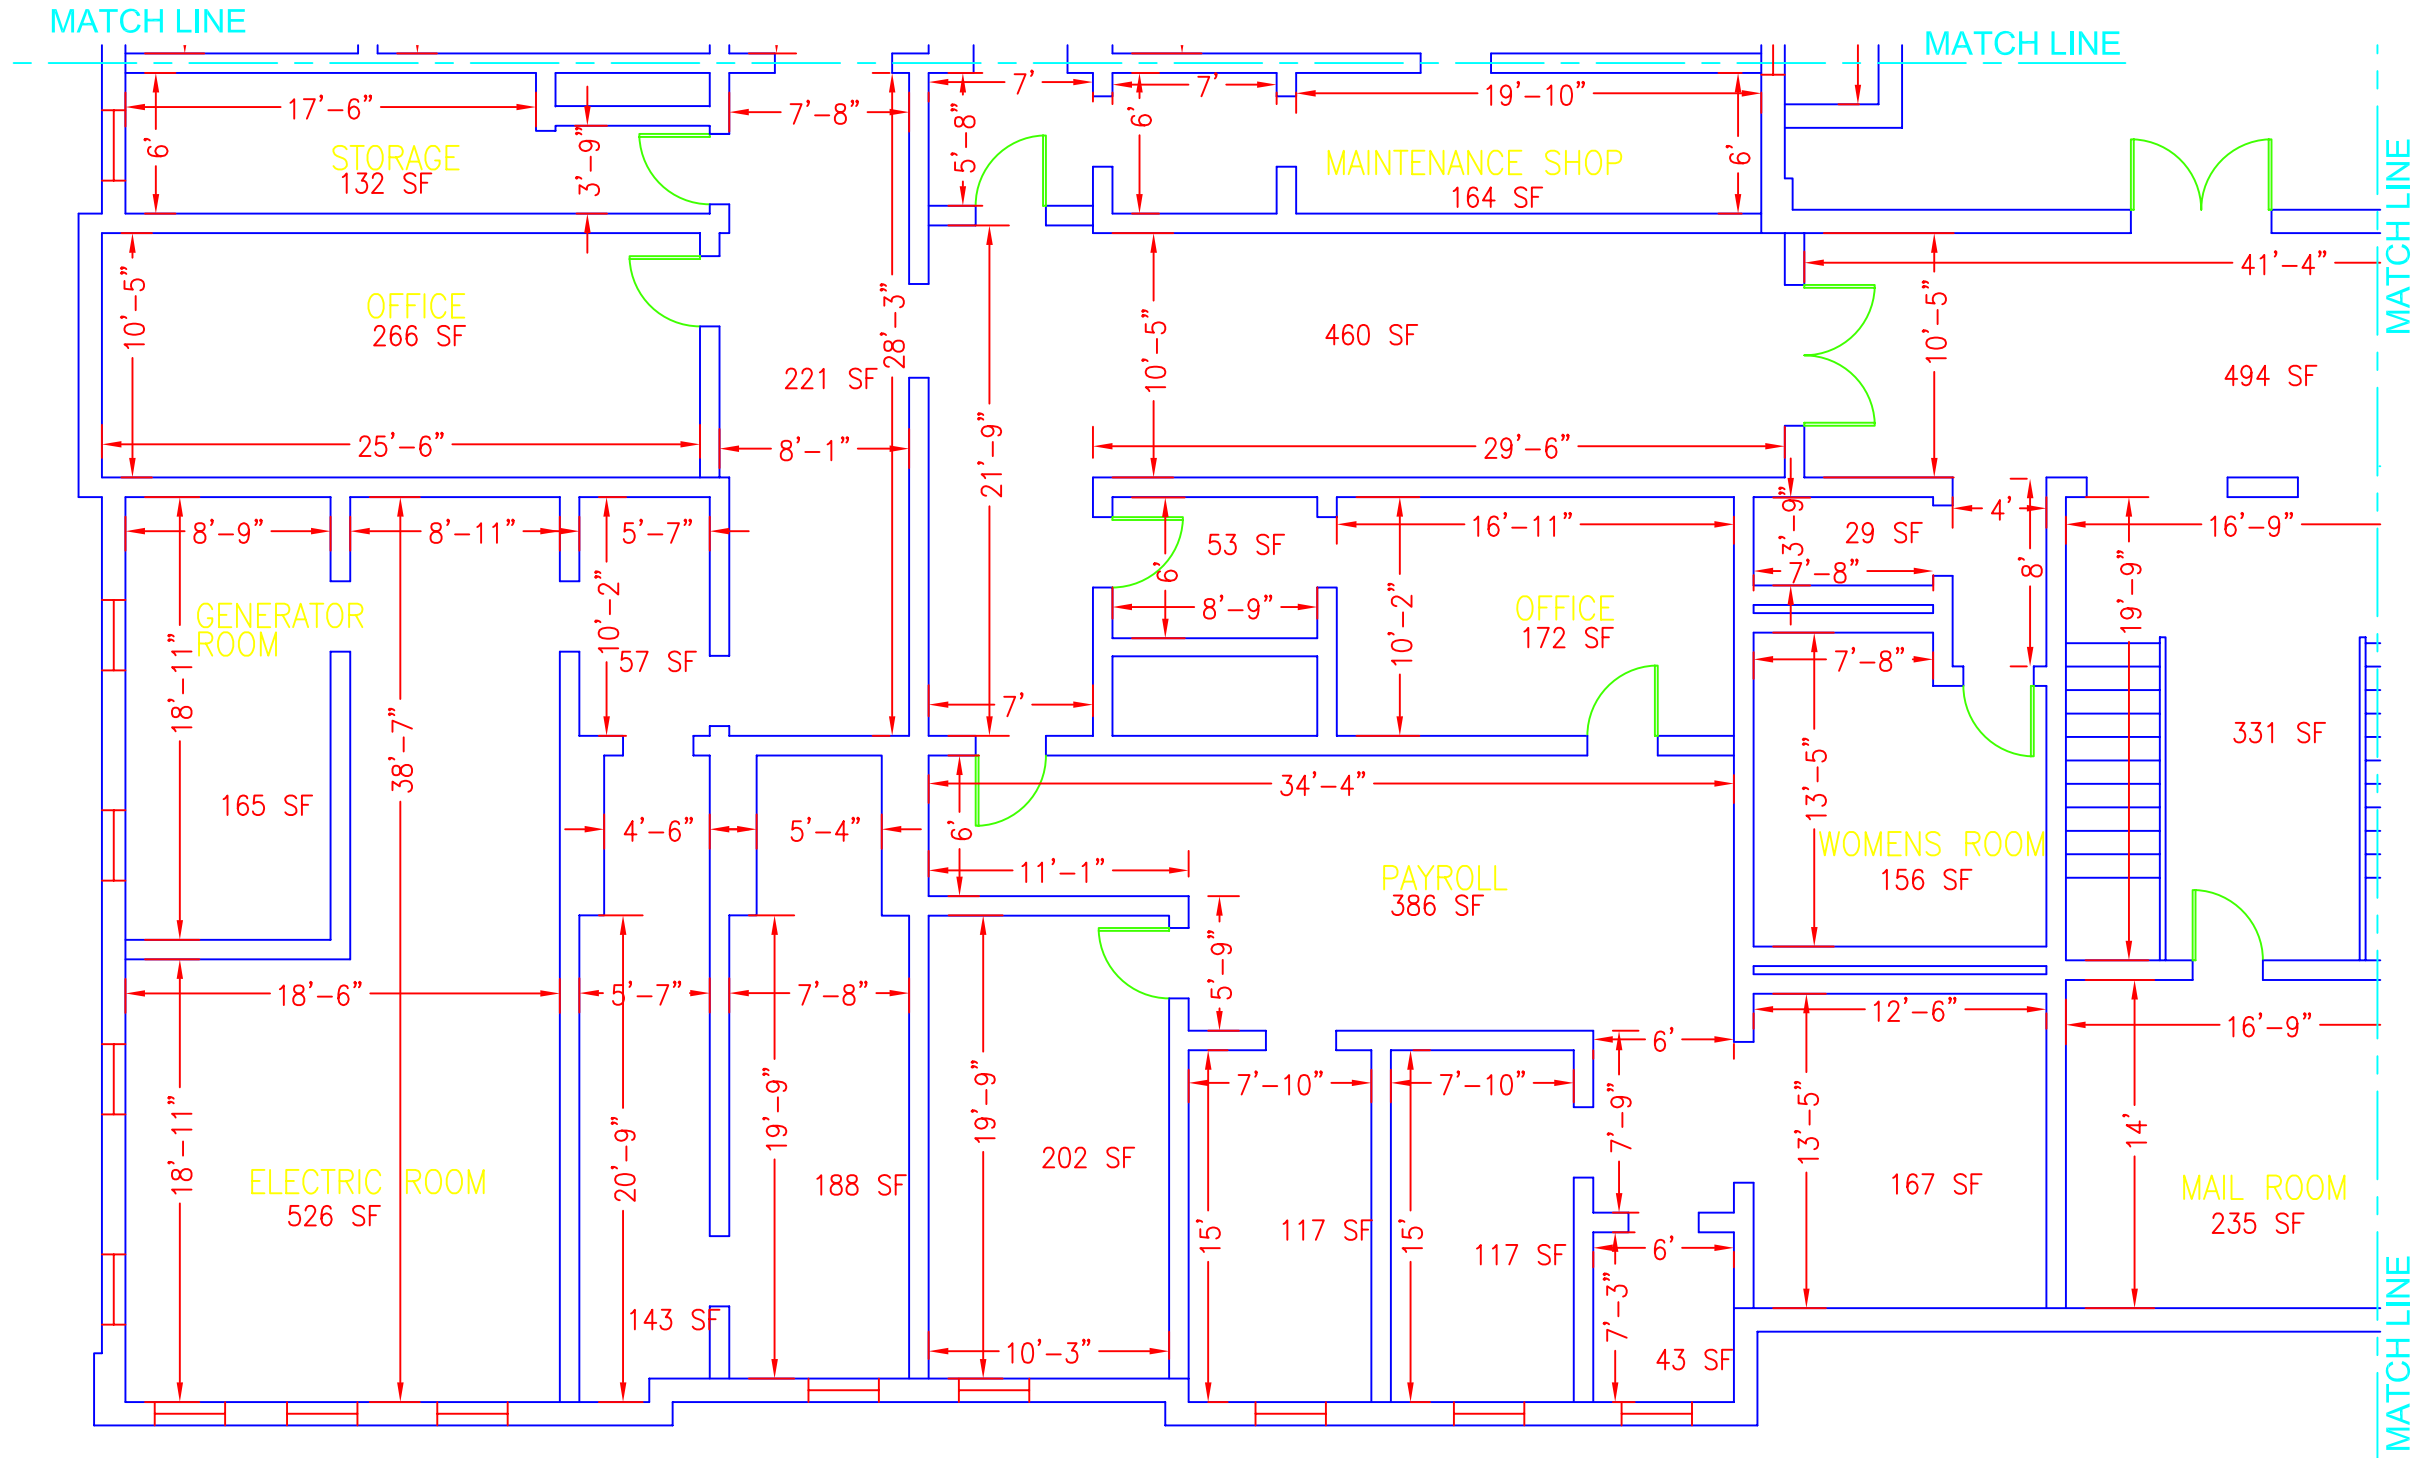


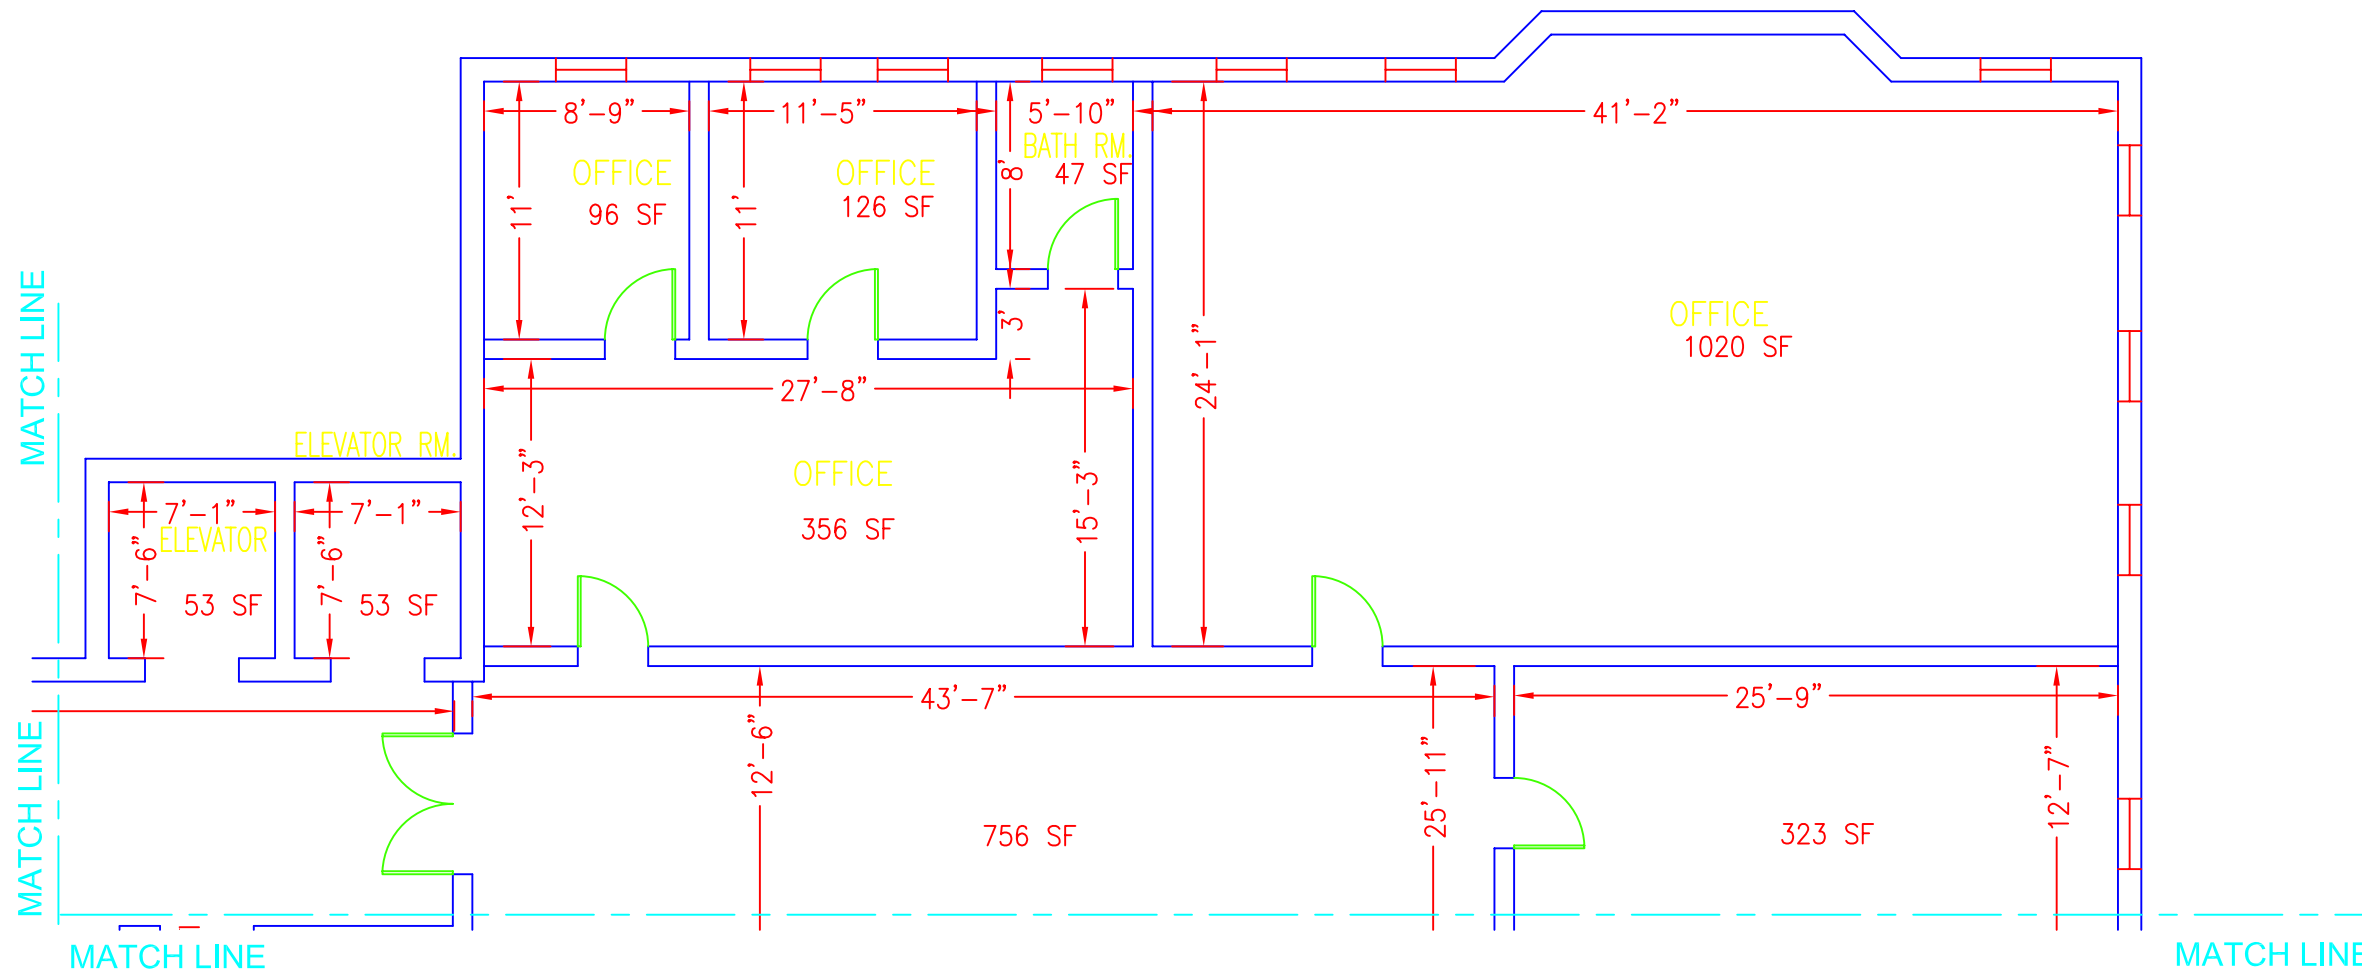
GROSS FLOOR AREA = 17549 SF  
 NET RENTABLE AREA = 16832 SF

### BASEMENT PLAN B

SCALE: 1/8" = 1'




	
Project:	GRIMKE SCHOOL
Sheet No.:	3 OF 5
Sheet Title:	A-3
Description:	BASEMENT PLAN B




**BASEMENT PLAN C**  
SCALE: 1/8" = 1'

GROSS FLOOR AREA = 17549 SF  
NET RENTABLE AREA = 16832 SF



	
Project:	GRIMKE SCHOOL
Sheet No.:	4 OF 5
Sheet Title:	A-4
Description:	BASEMENT PLAN C

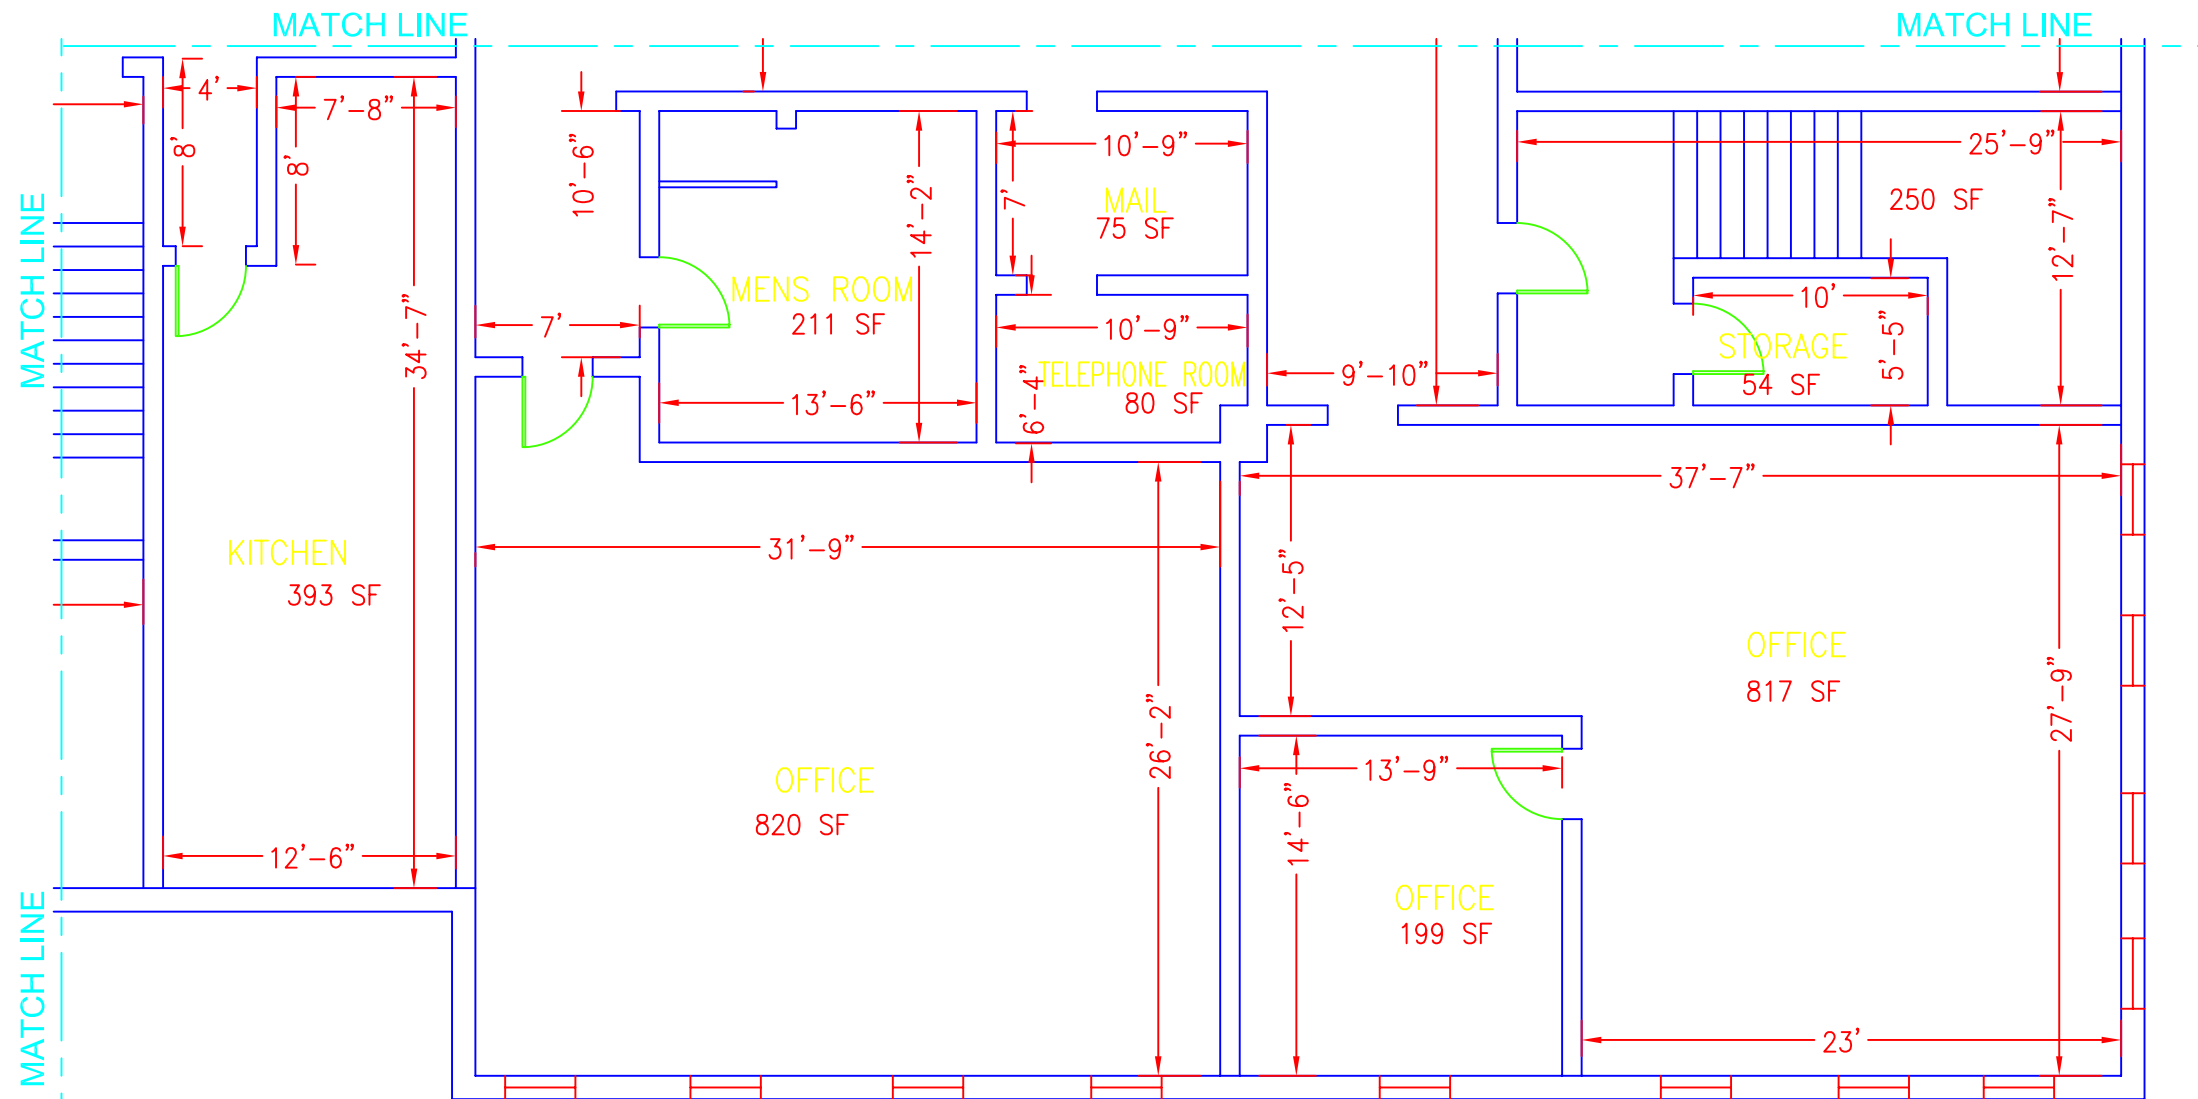

GROSS FLOOR AREA = 17549 SF  
 NET RENTABLE AREA = 16832 SF

### BASEMENT PLAN D

SCALE: 1/8" = 1'




Project:  
**GRIMKE SCHOOL**

Sheet No.:  
**5 OF 5**

Sheet Title:  
**A-5**

Description:  
**BASEMENT PLAN D**



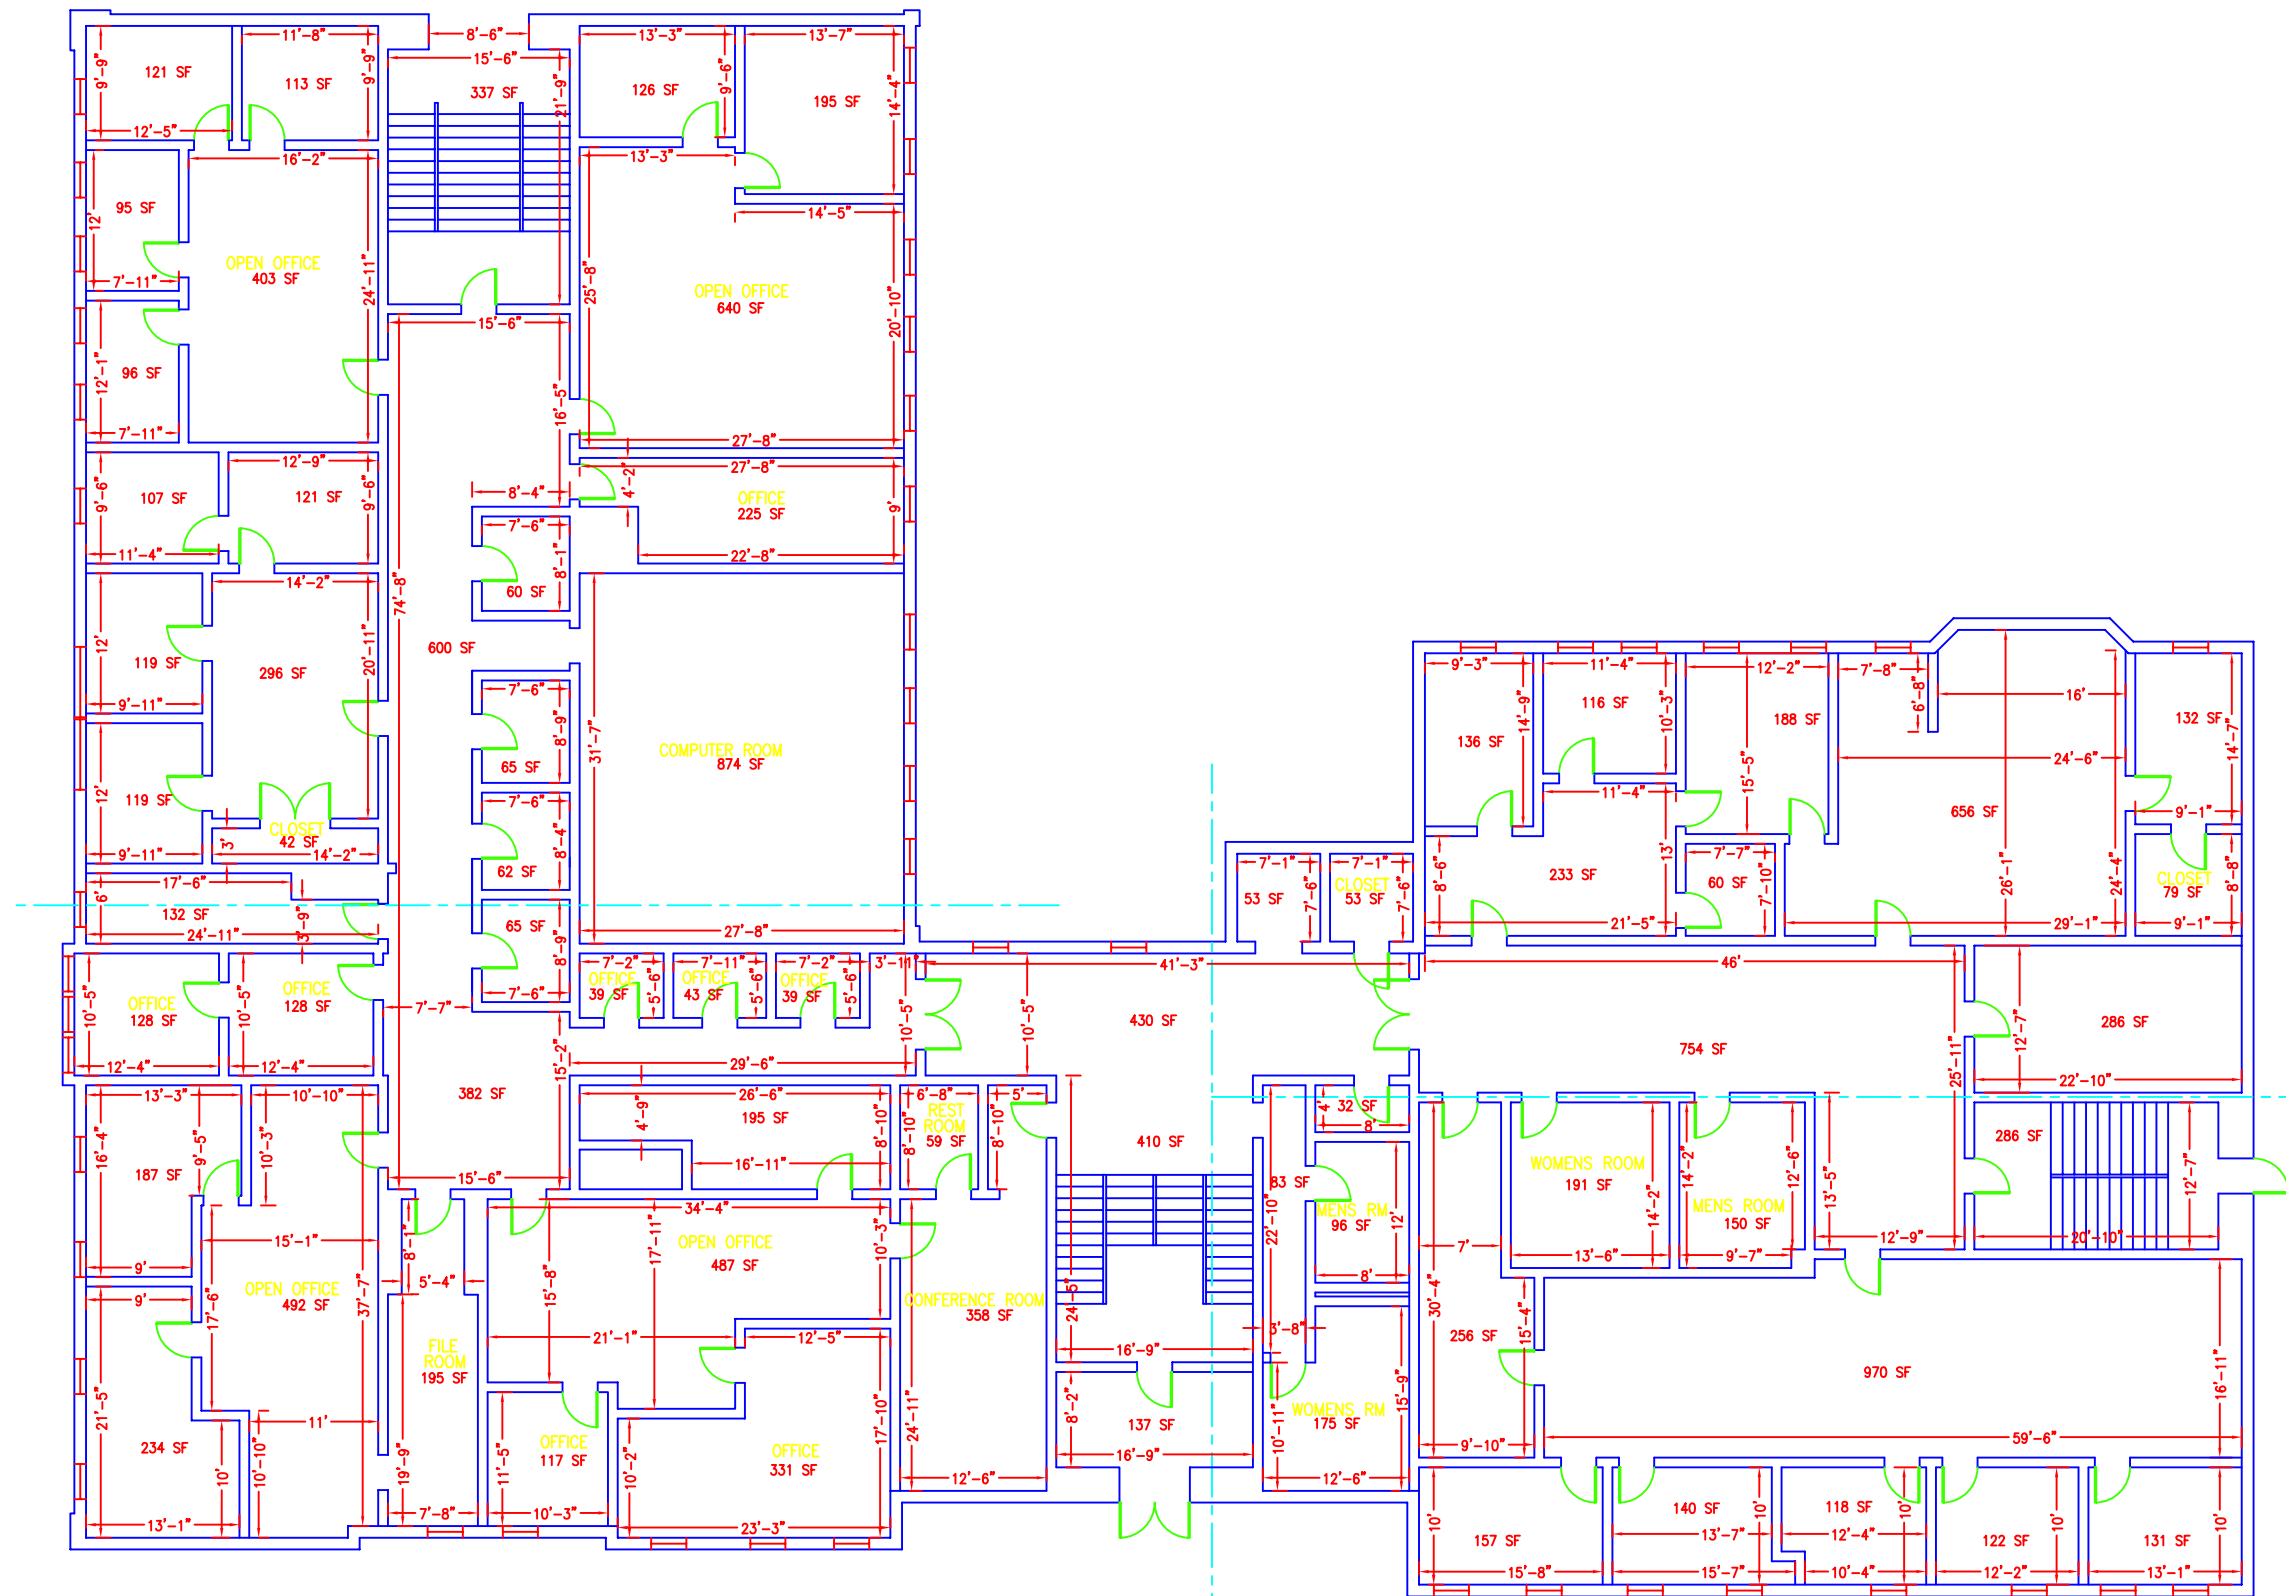

GROSS FLOOR AREA = 17419 SF  
 NET RENTABLE AREA = 16641 SF

# 1ST FLOOR PLAN

SCALE: 1/16" = 1'




**FAITHFUL+GOULD**  
 CONSTRUCTIVE EXPERTISE

Project:  
**GRIMKE SCHOOL**

Sheet No.:  
**1 OF 5**

Sheet Title:  
**A-1**

Description:  
**1ST FLOOR PLAN**

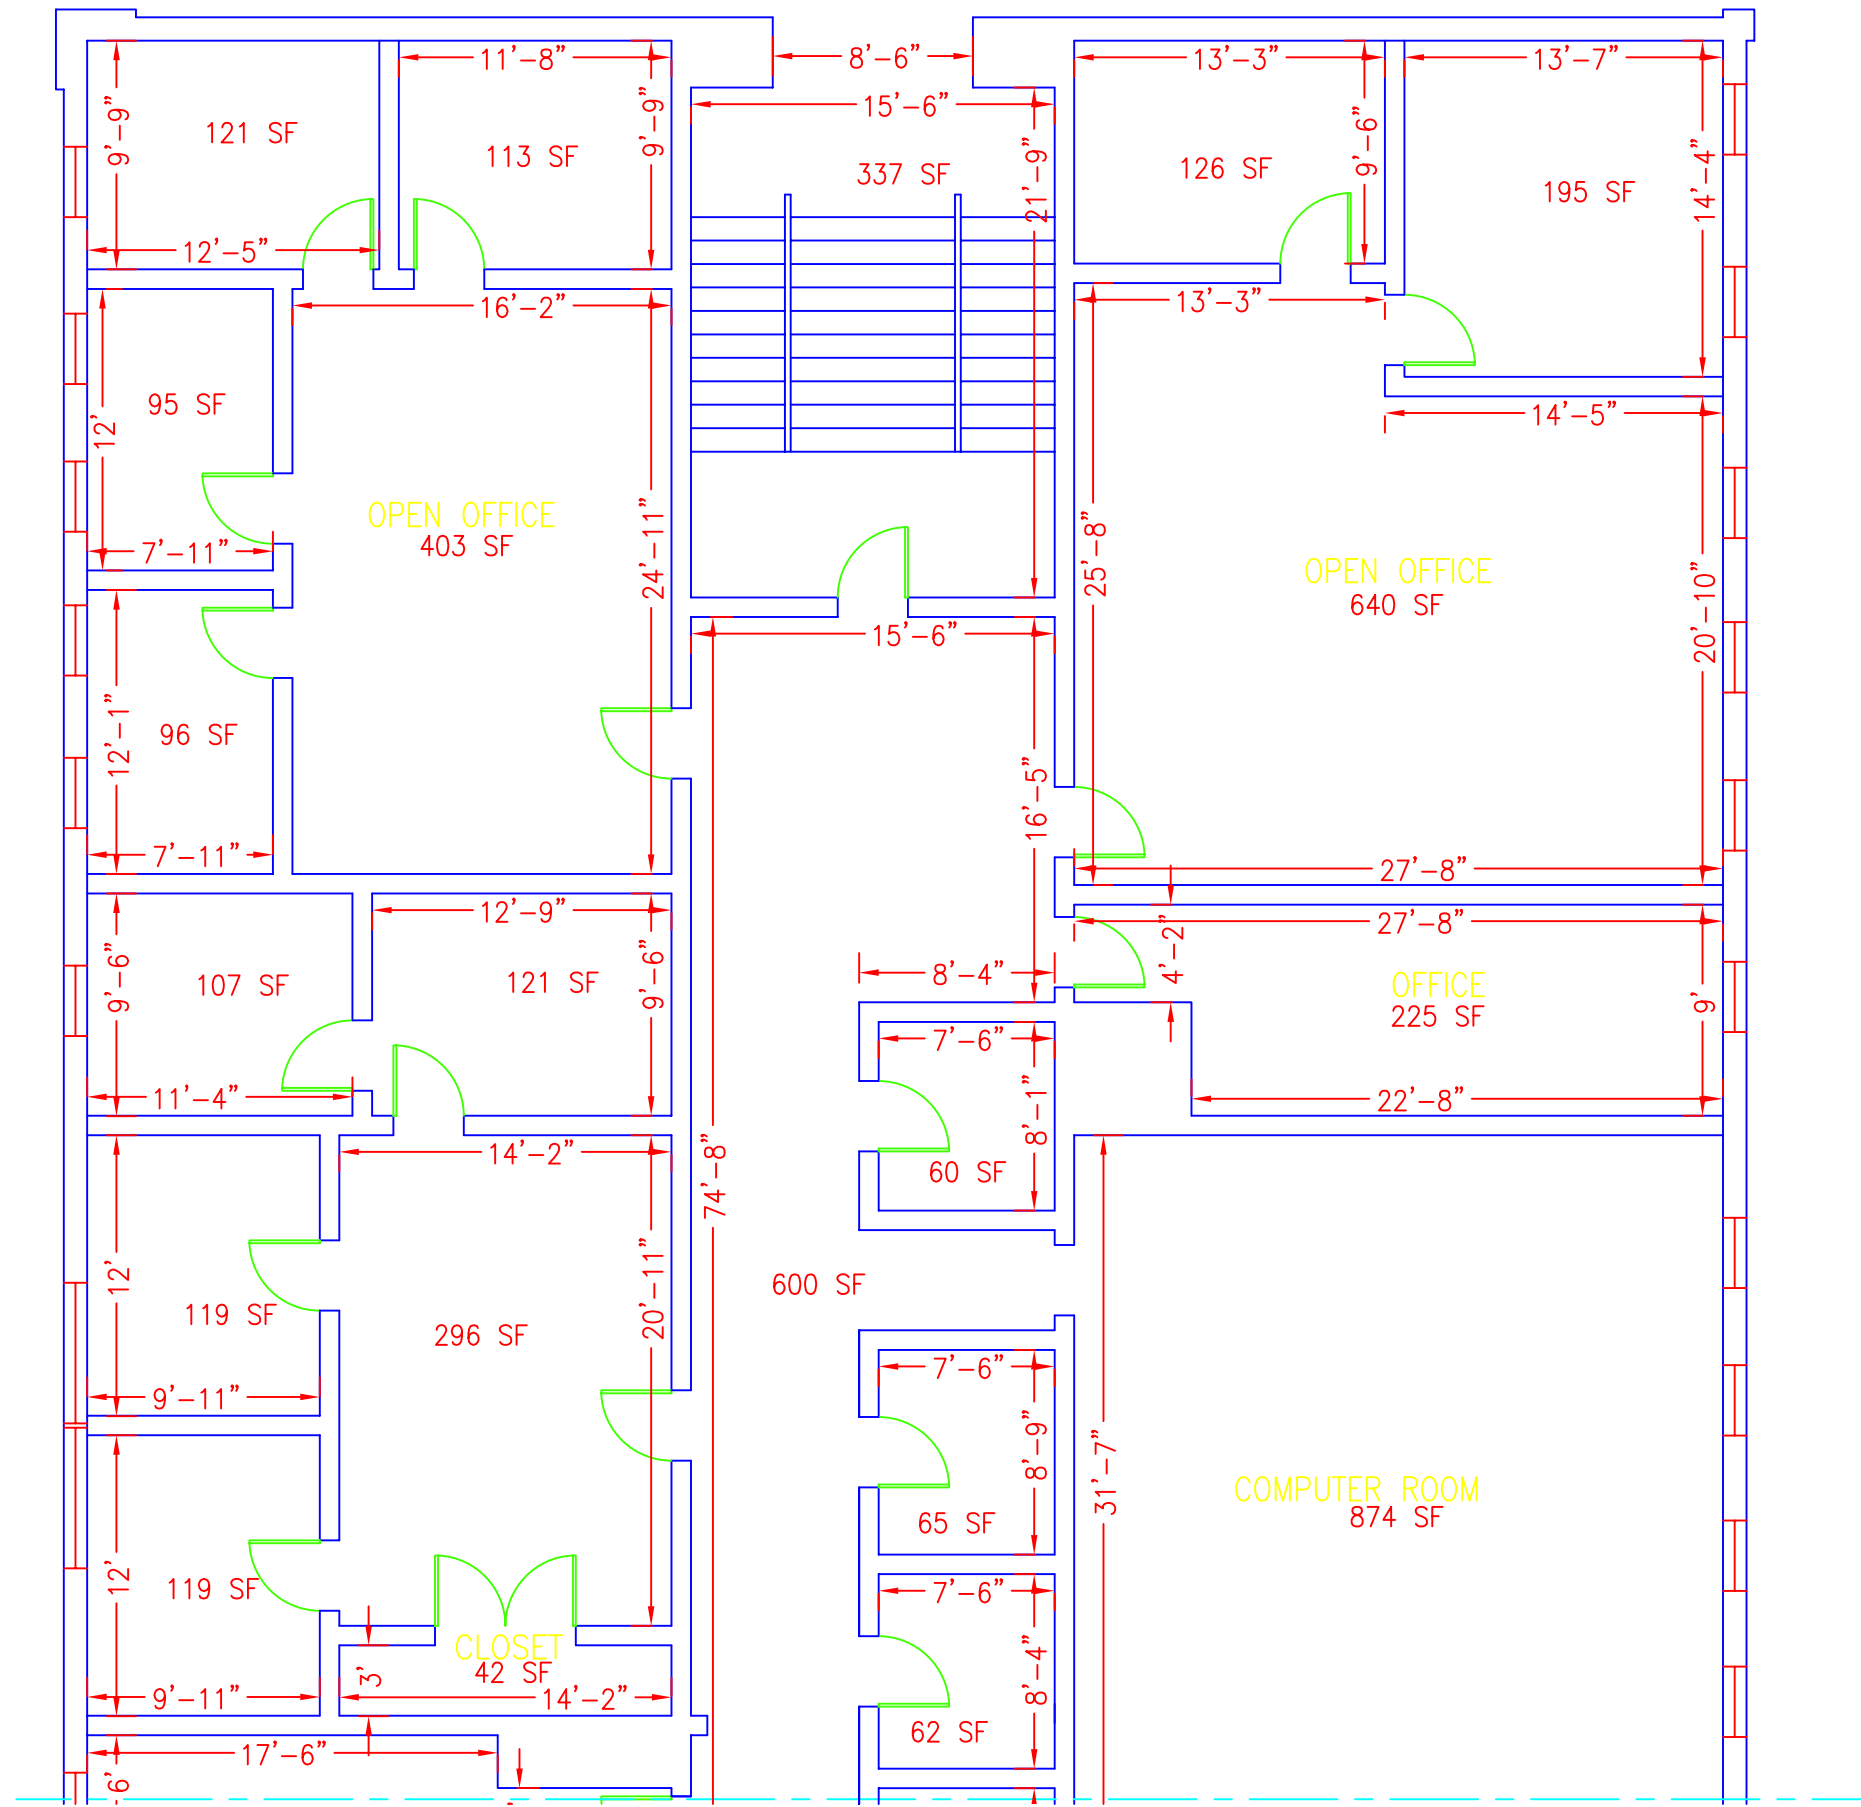

GROSS FLOOR AREA = 17419 SF  
 NET RENTABLE AREA = 16641 SF



Project:  
**GRIMKE SCHOOL**

Sheet No.:  
**2 OF 5**

Sheet Title:  
**A-2**

Description:  
**1ST FLOOR PLAN A**

**1ST FLOOR PLAN A**

SCALE: 1/8" = 1'

MATCH LINE


MATCH LINE

MATCH LINE

MATCH LINE

MATCH LINE

MATCH LINE

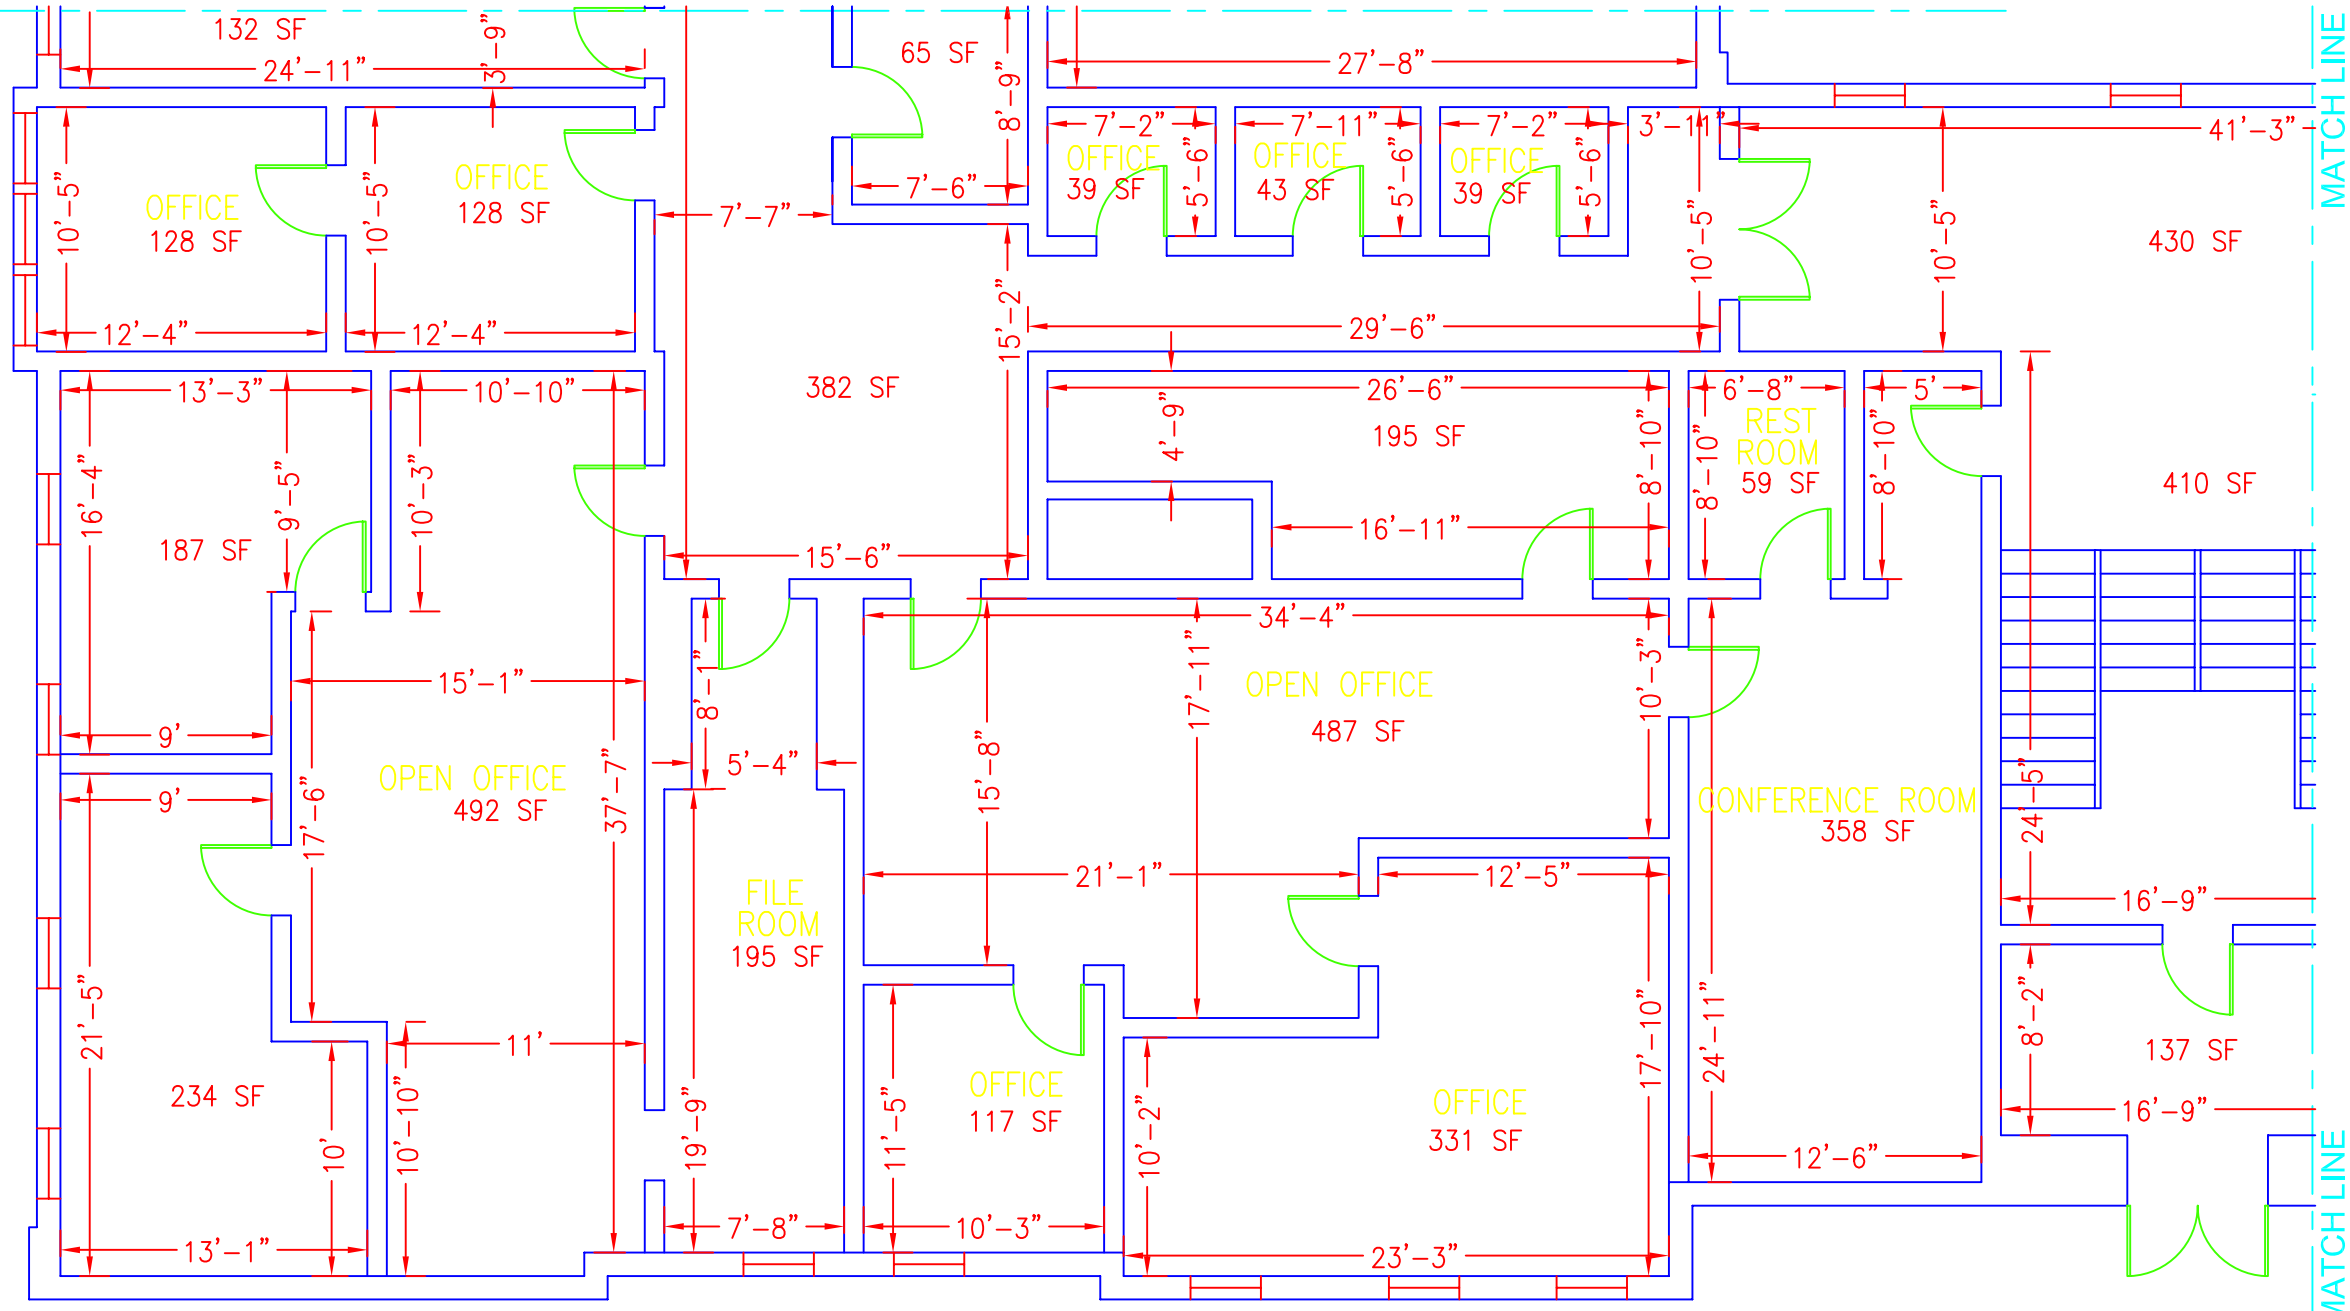


GROSS FLOOR AREA = 17419 SF  
 NET RENTABLE AREA = 16641 SF


### 1ST FLOOR PLAN B

SCALE: 1/8" = 1'



	
Project:	GRIMKE SCHOOL
Sheet No.:	3 OF 5
Sheet Title:	A-3
Description:	1ST FLOOR PLAN B



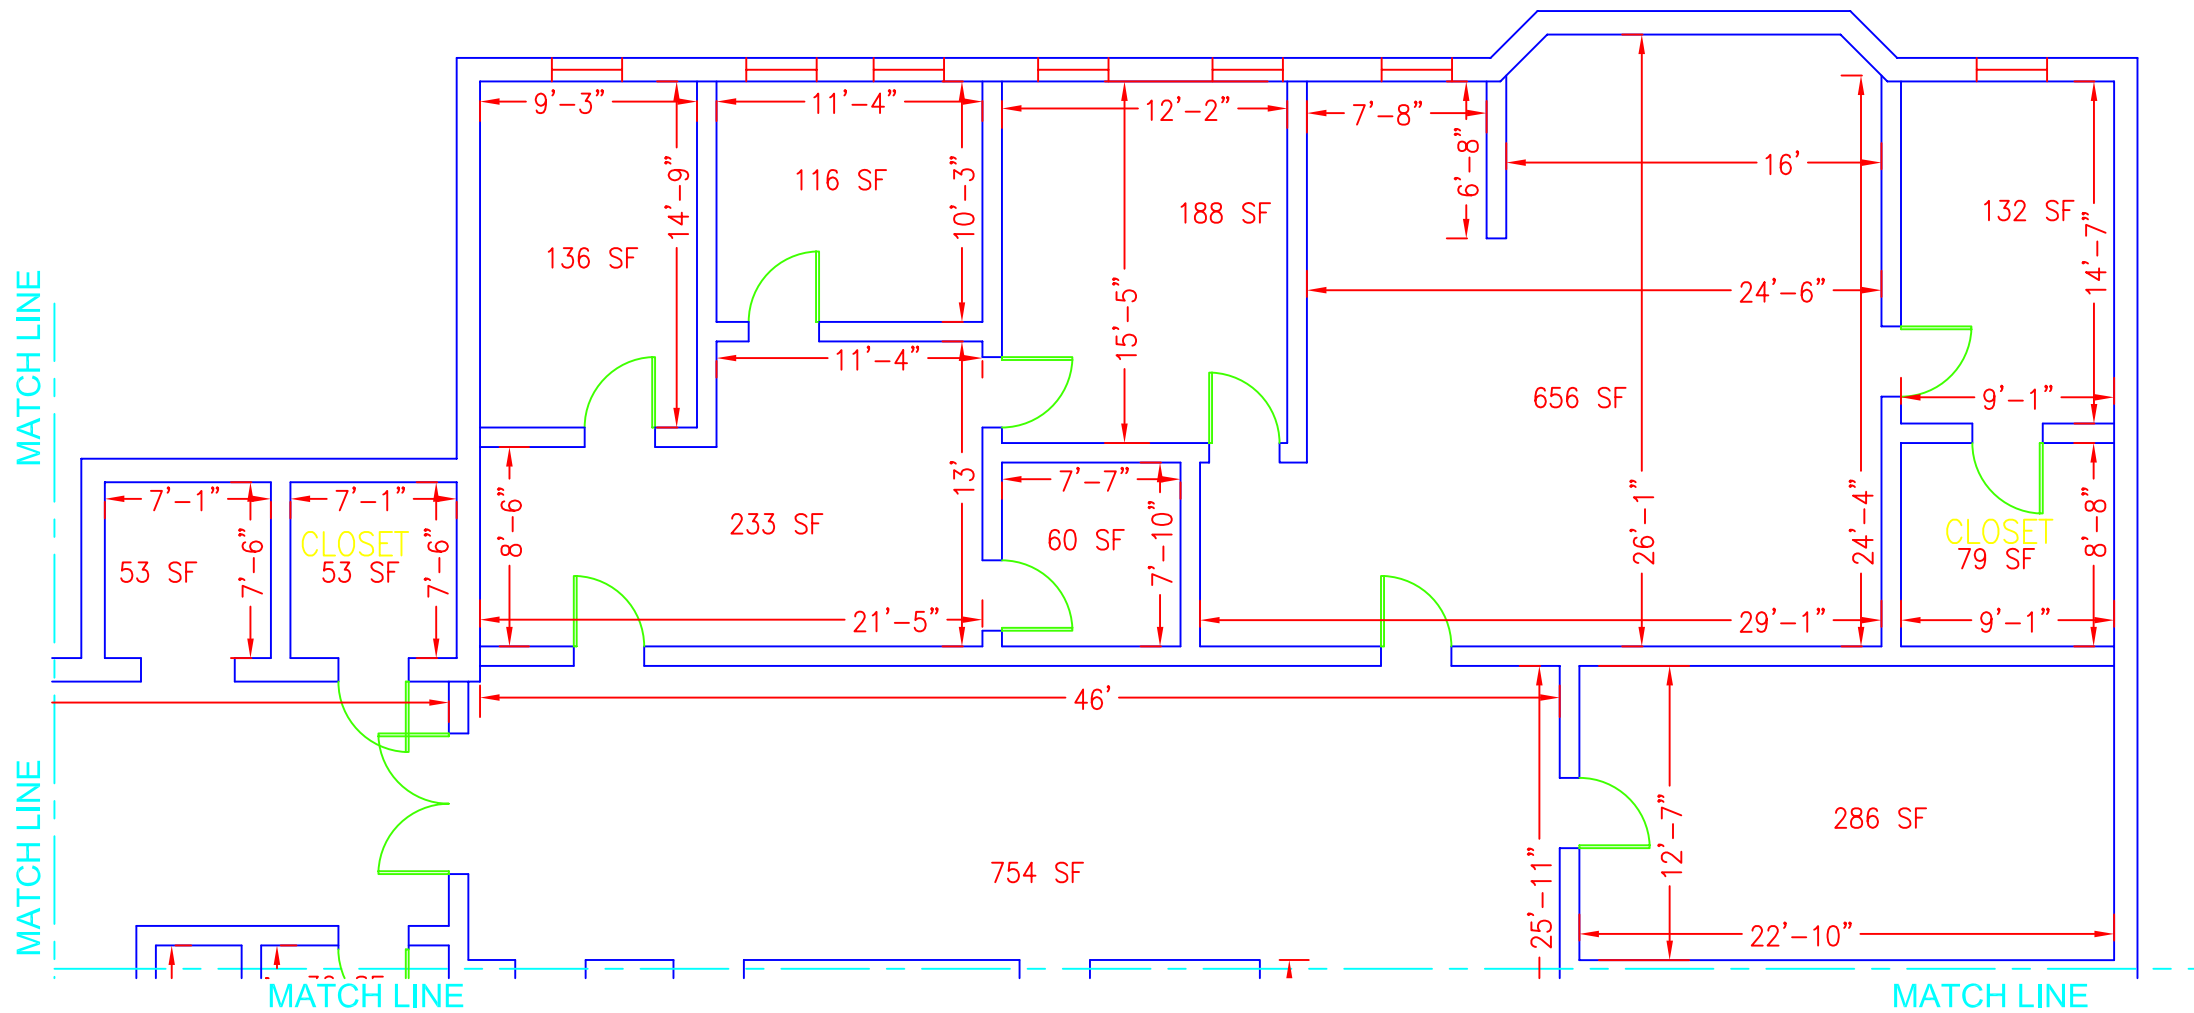

### 1ST FLOOR PLAN C

SCALE: 1/8" = 1'

GROSS FLOOR AREA = 17419 SF  
 NET RENTABLE AREA = 16641 SF




Project:  
**GRIMKE SCHOOL**

Sheet No.:  
**4 OF 5**

Sheet Title:  
**A-4**

Description:  
**1ST FLOOR PLAN C**



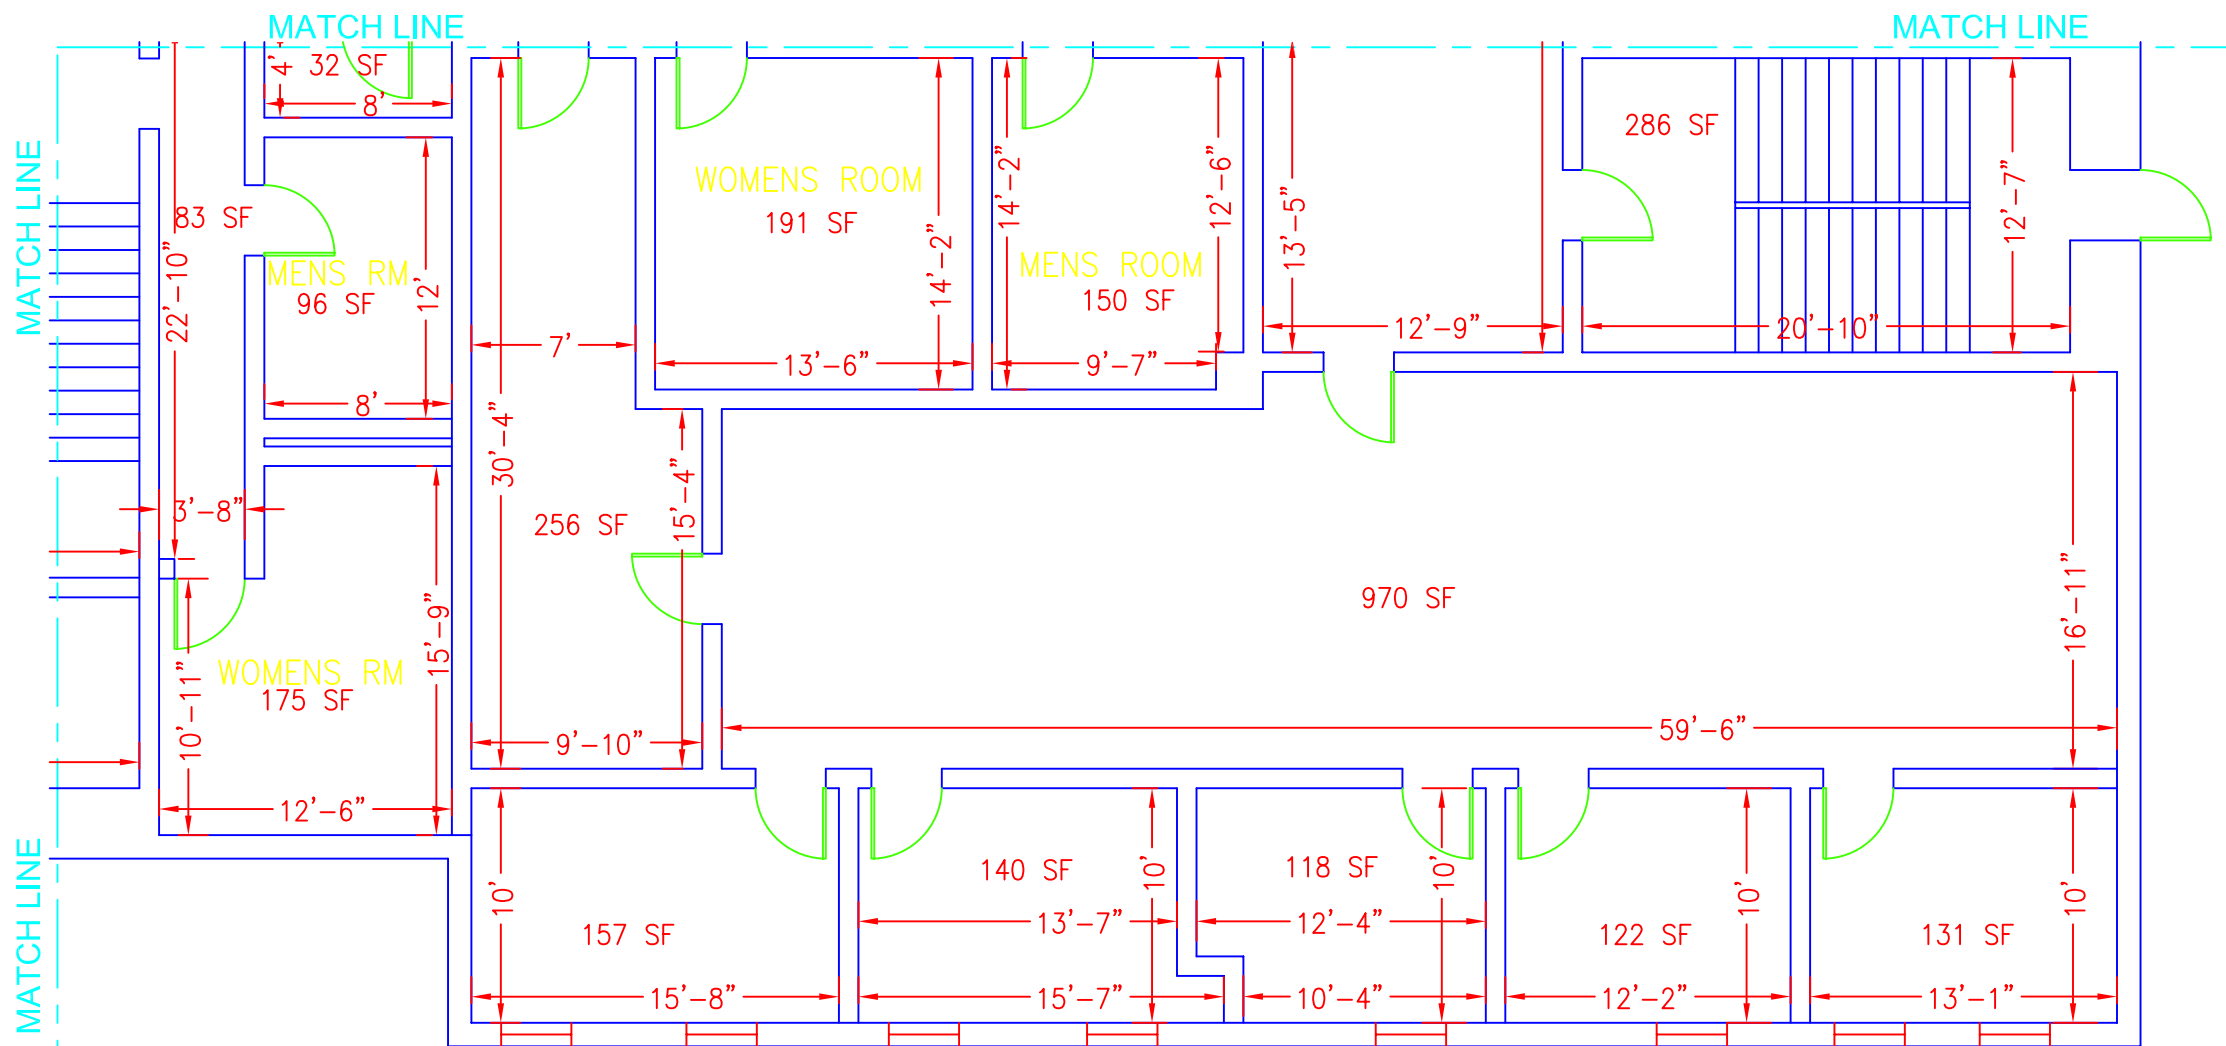

GROSS FLOOR AREA = 17419 SF  
 NET RENTABLE AREA = 16641 SF


### 1ST FLOOR PLAN D

SCALE: 1/8" = 1'



Project:	GRIMKE SCHOOL
Sheet No.:	5 OF 5
Sheet Title:	A-5
Description:	1ST FLOOR PLAN D



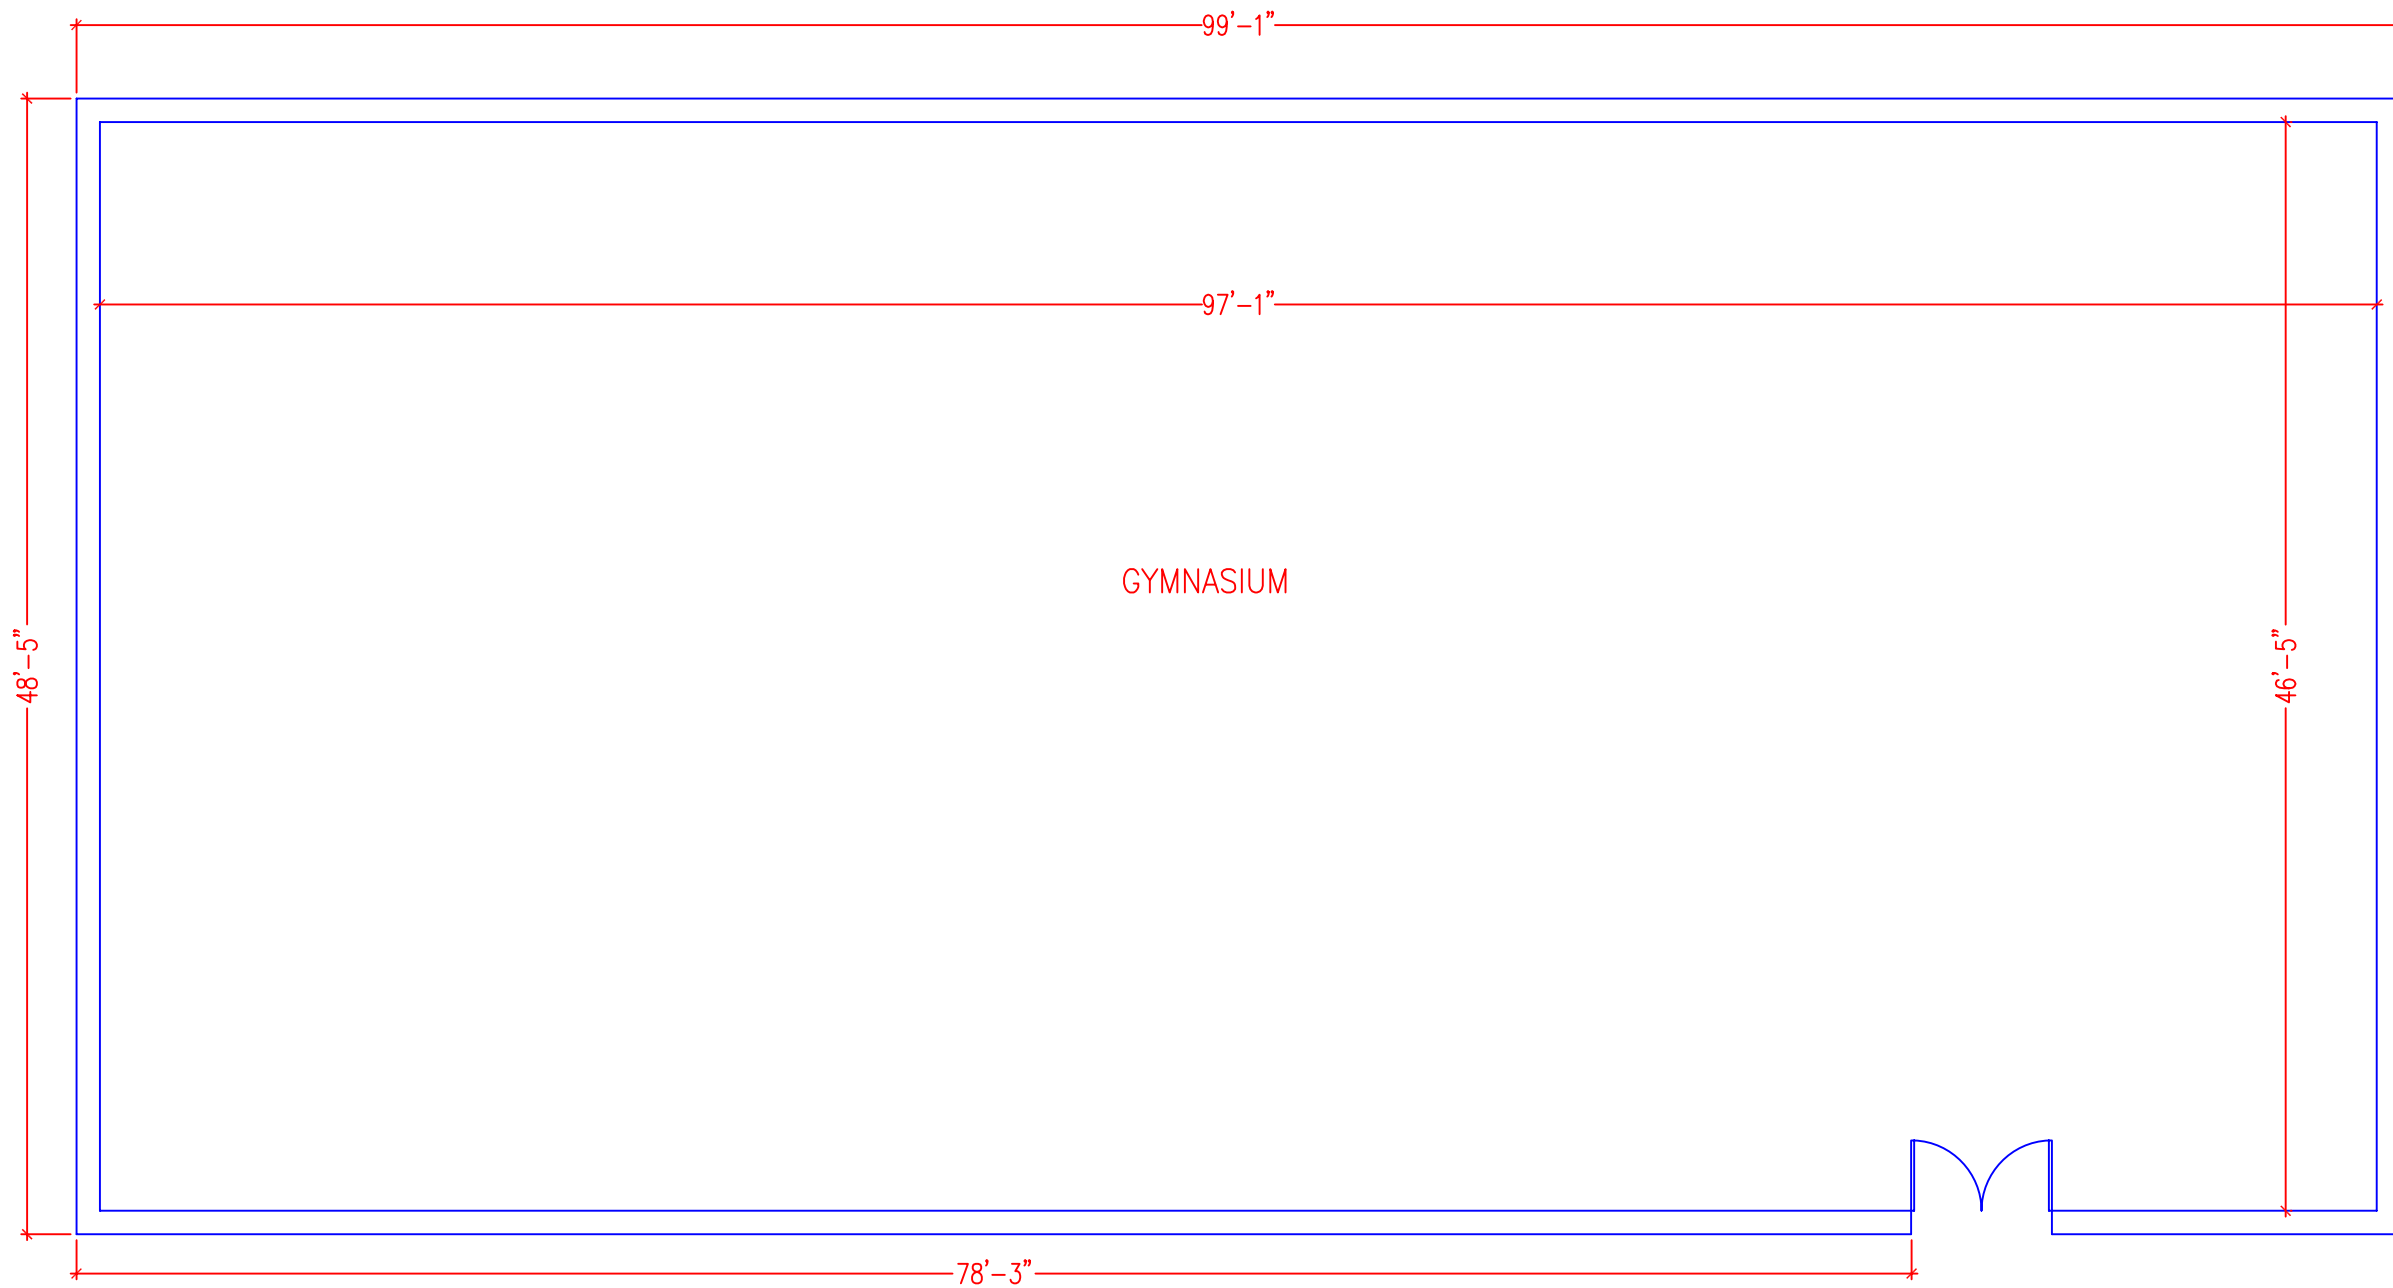

GROSS FLOOR AREA = 4809 SF  
 NET RENTABLE AREA = 4506 SF

## GYMNASIUM PLAN

SCALE: 1/8" = 1'




Project:  
**GRIMKE SCHOOL**

Sheet No.:  
**1 OF 1**

Sheet Title:  
**A-1**

Description:  
**GYMNASIUM PLAN**



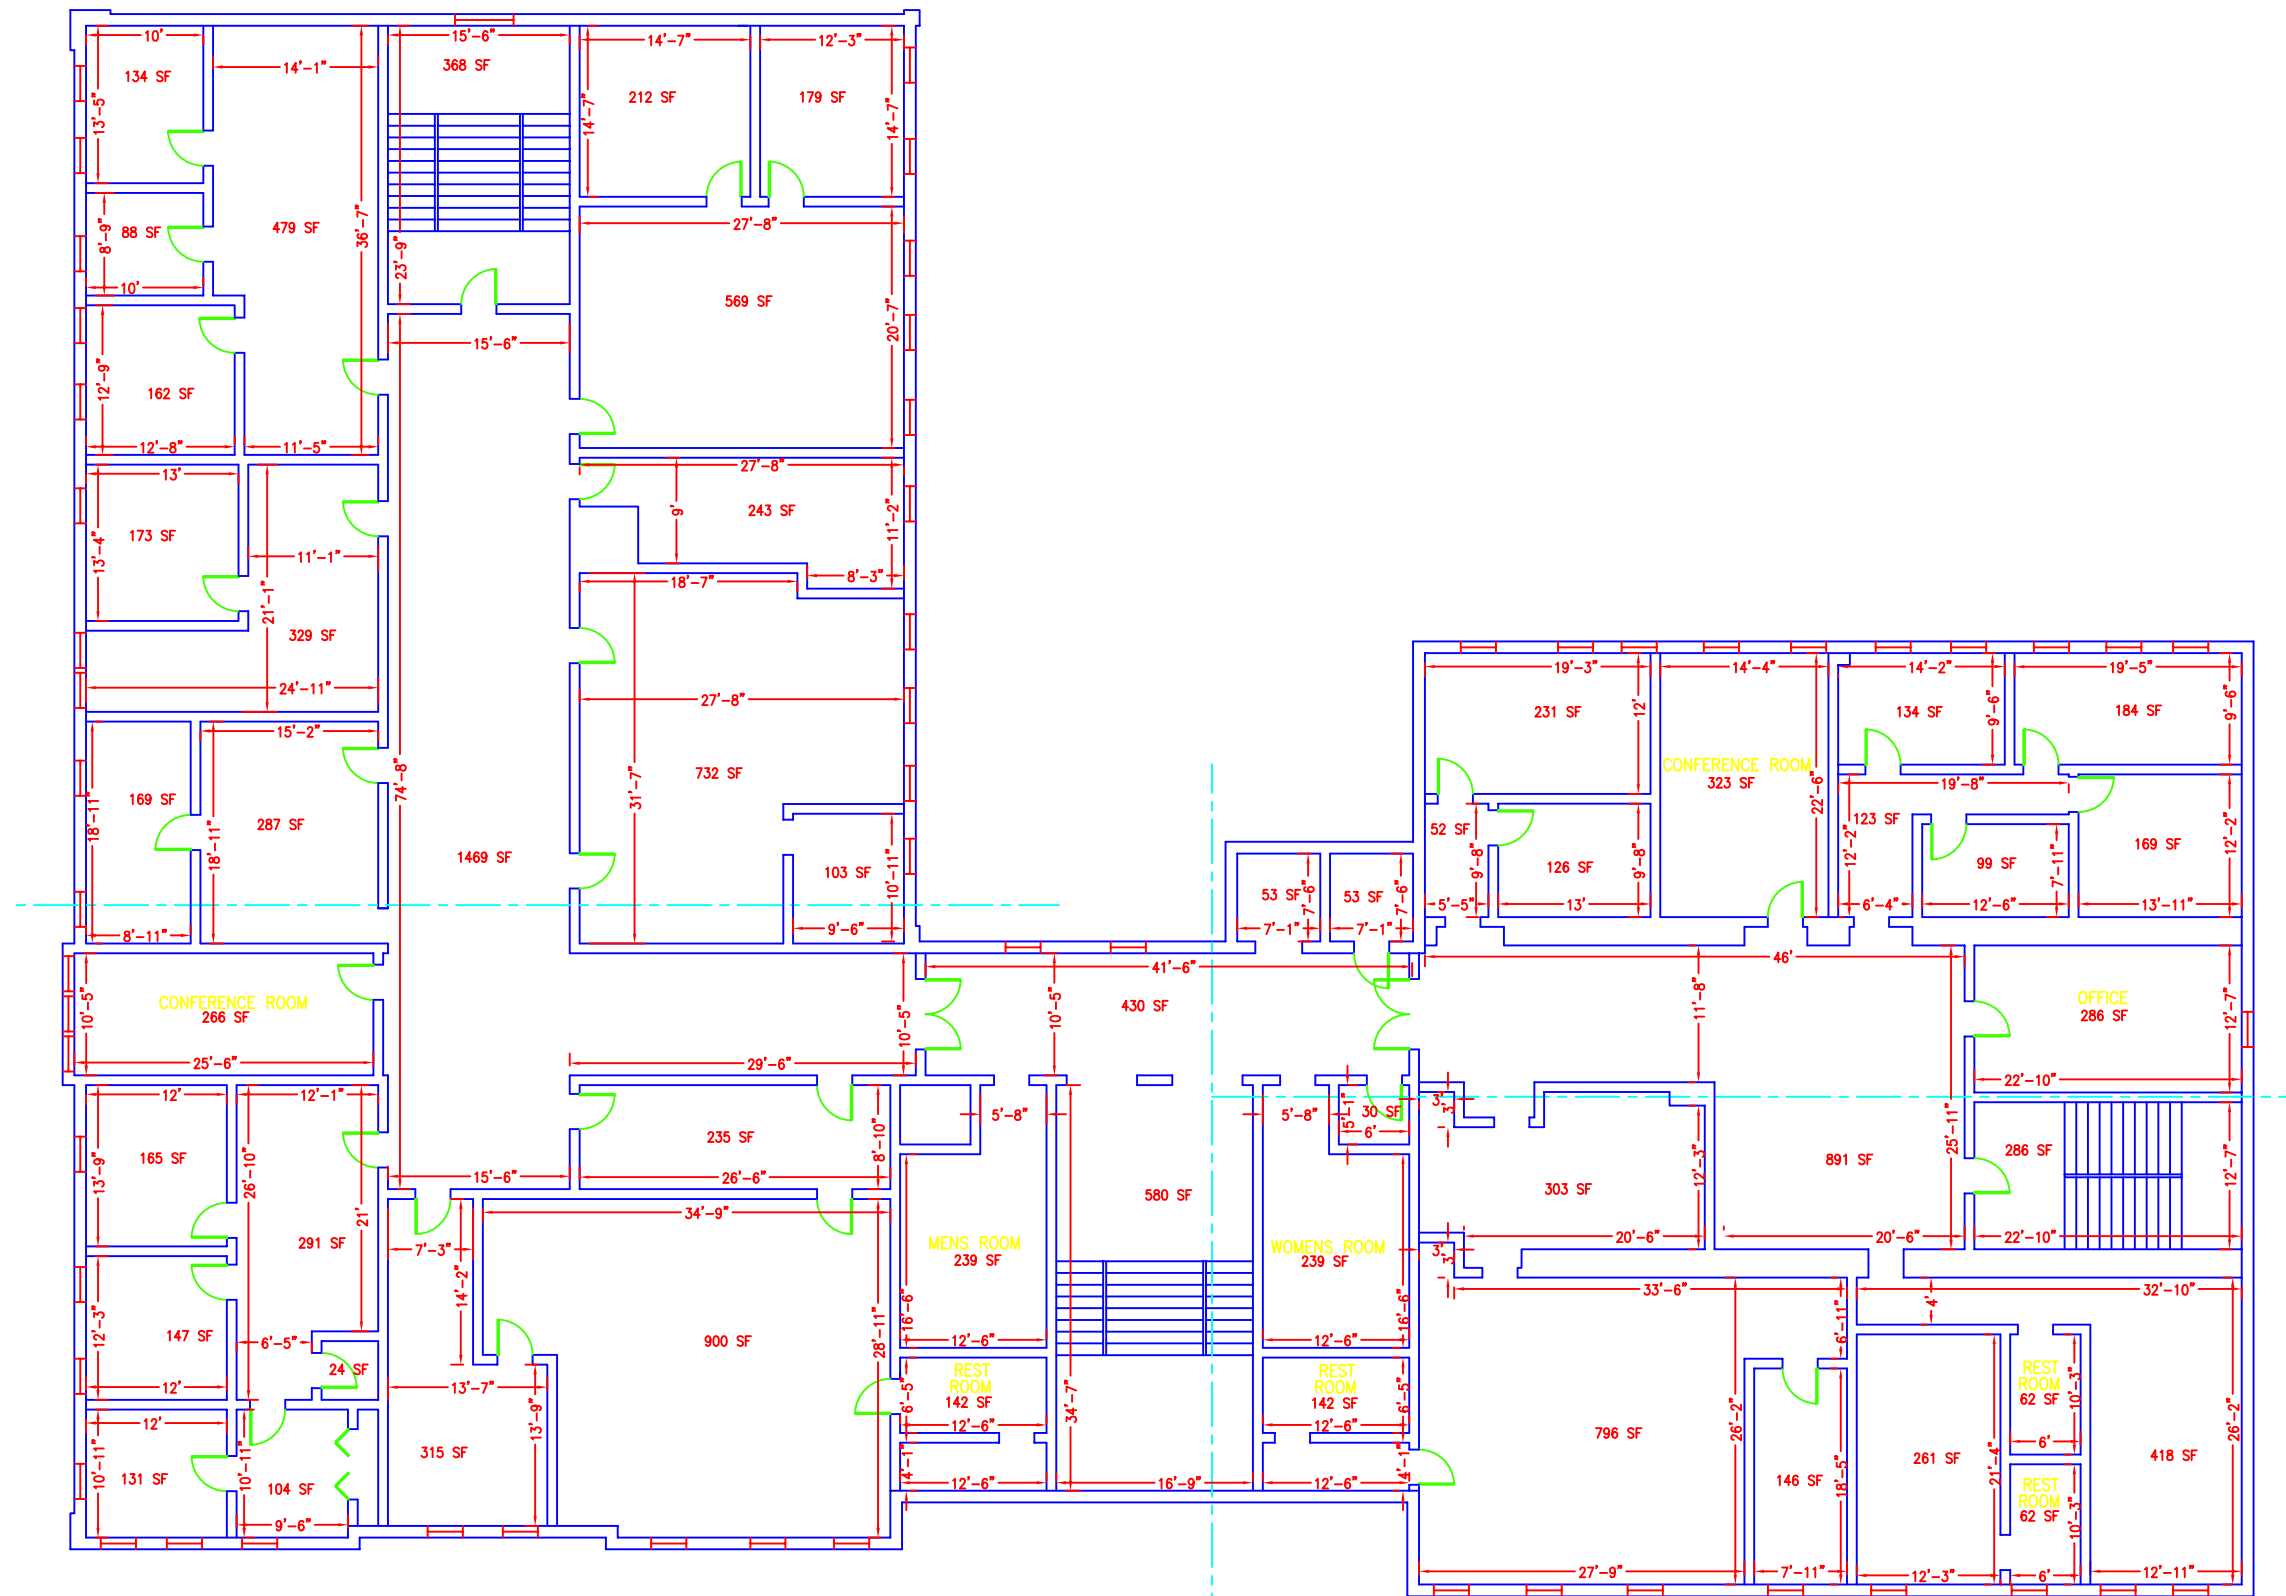

GROSS FLOOR AREA = 17388 SF  
 NET RENTABLE AREA = 16683 SF

## 2ND FLOOR PLAN

SCALE: 1/16" = 1'




Project:  
**GRIMKE SCHOOL**

Sheet No.:  
**1 OF 5**

Sheet Title:  
**A-1**

Description:  
**2ND FLOOR PLAN**

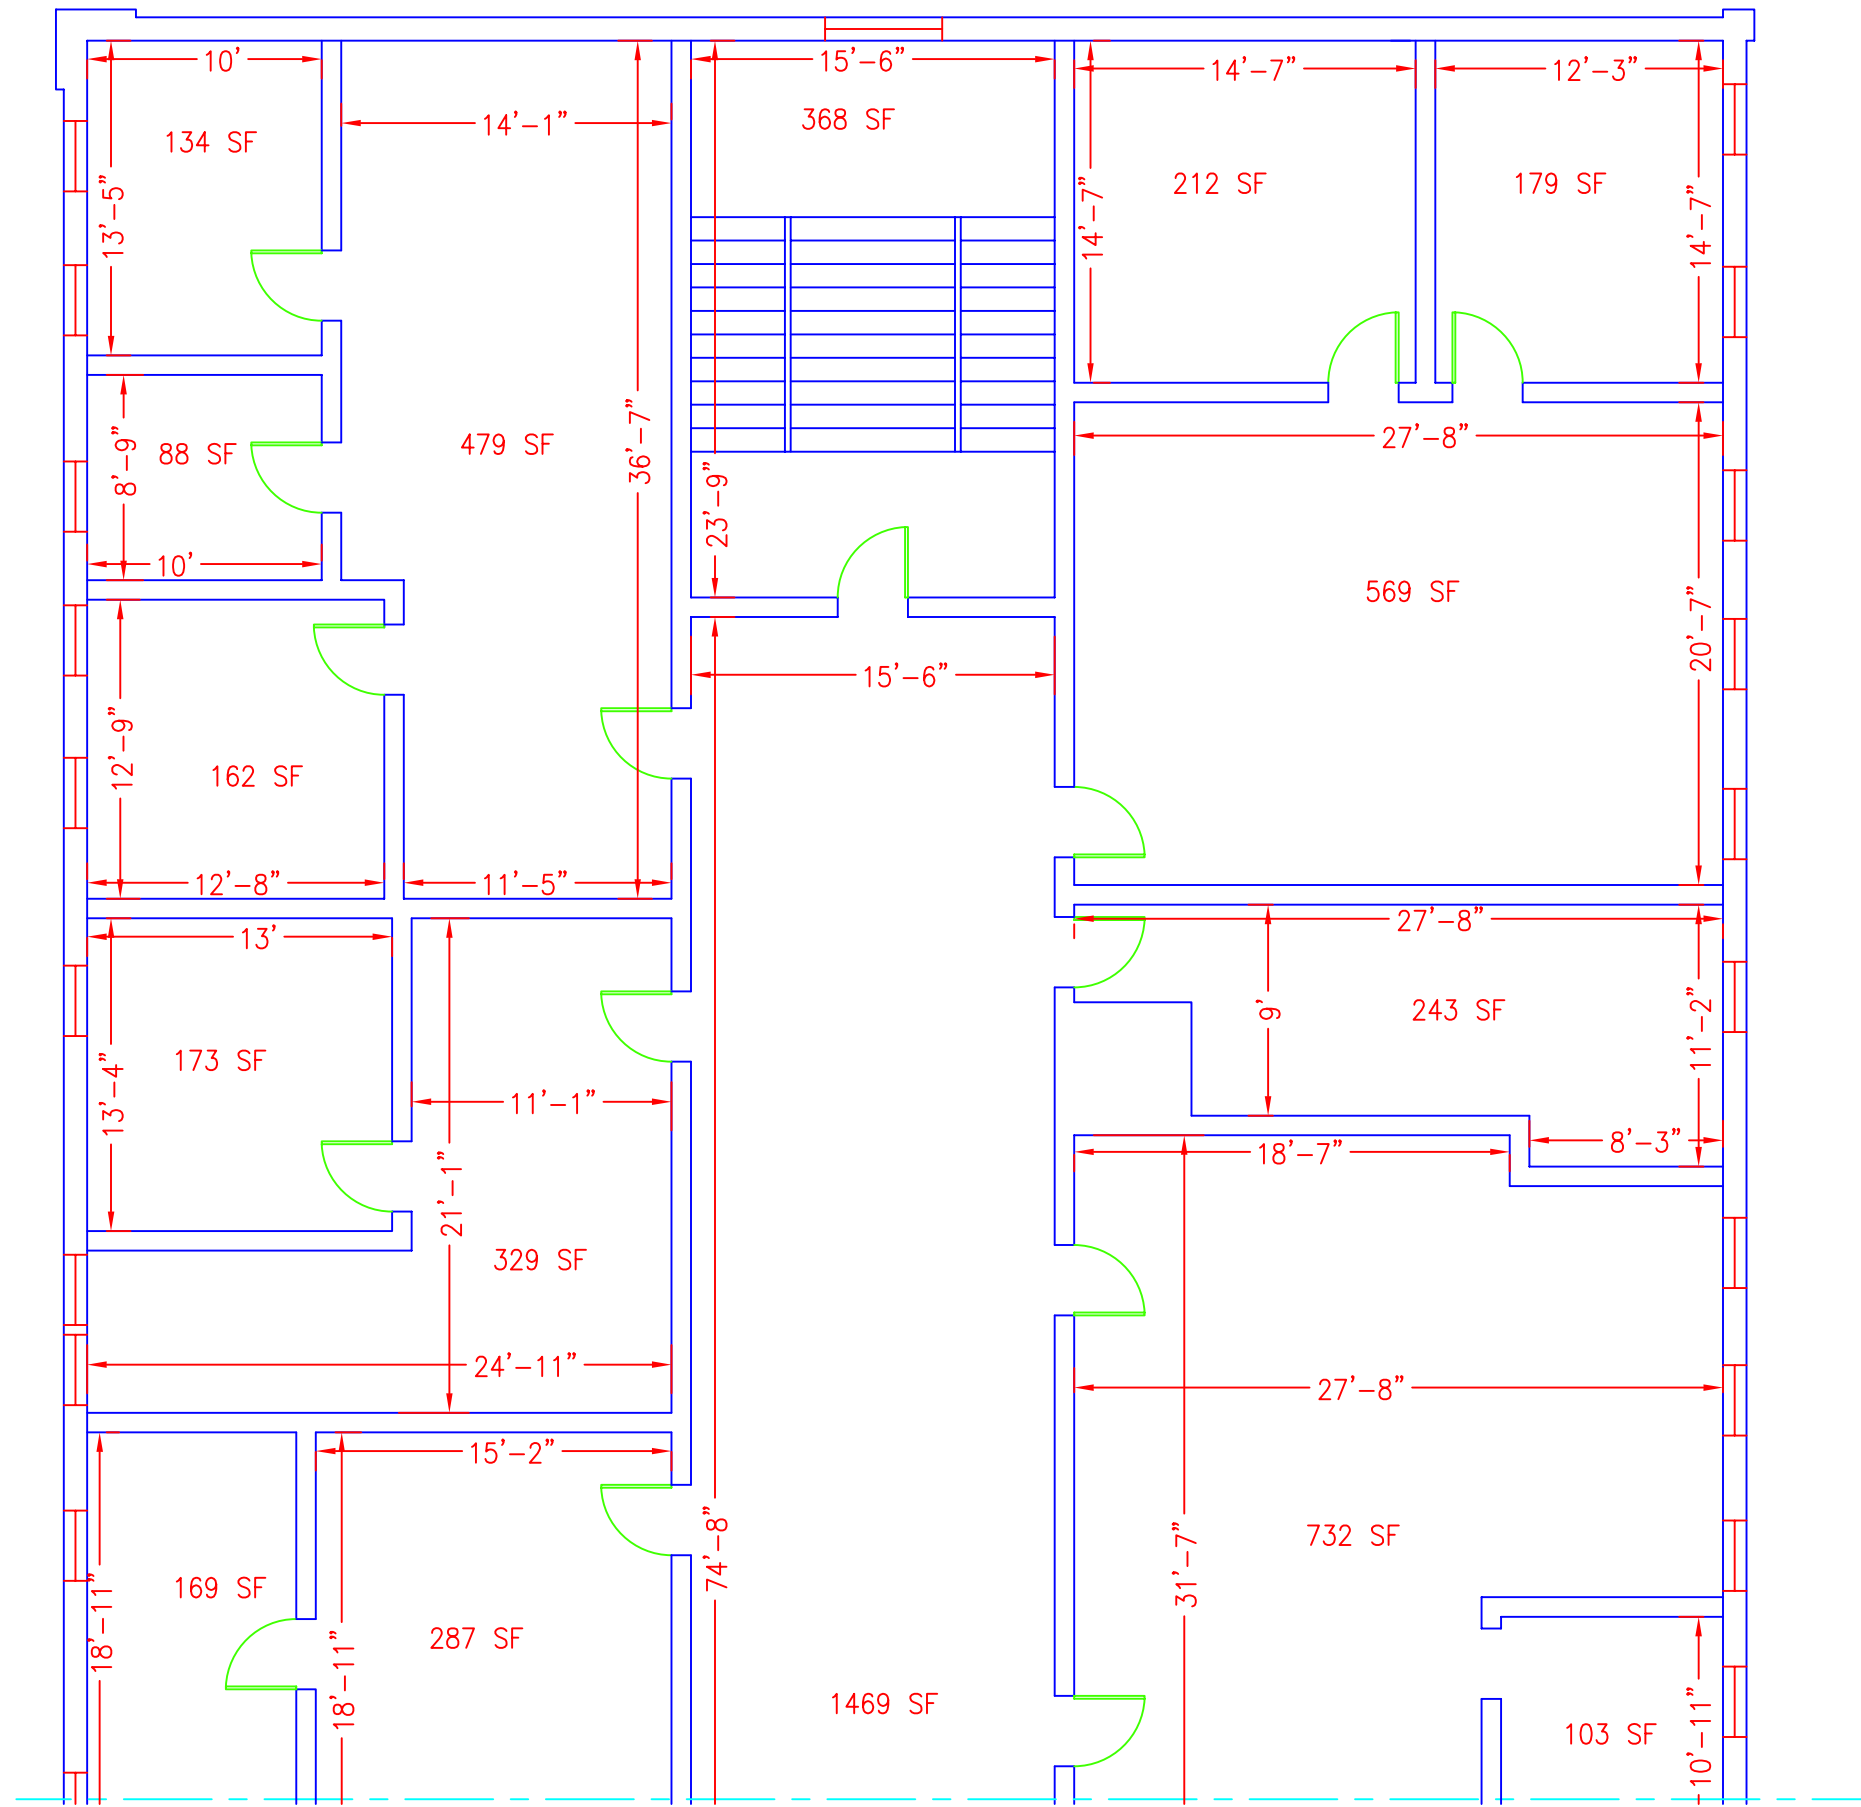

GROSS FLOOR AREA = 17388 SF  
 NET RENTABLE AREA = 16683 SF



Project:  
**GRIMKE SCHOOL**

Sheet No.:  
**2 OF 5**

Sheet Title:  
**A-2**


Description:  
**2ND FLOOR PLAN A**

**2ND FLOOR PLAN A**

SCALE: 1/8" = 1'

MATCH LINE

MATCH LINE

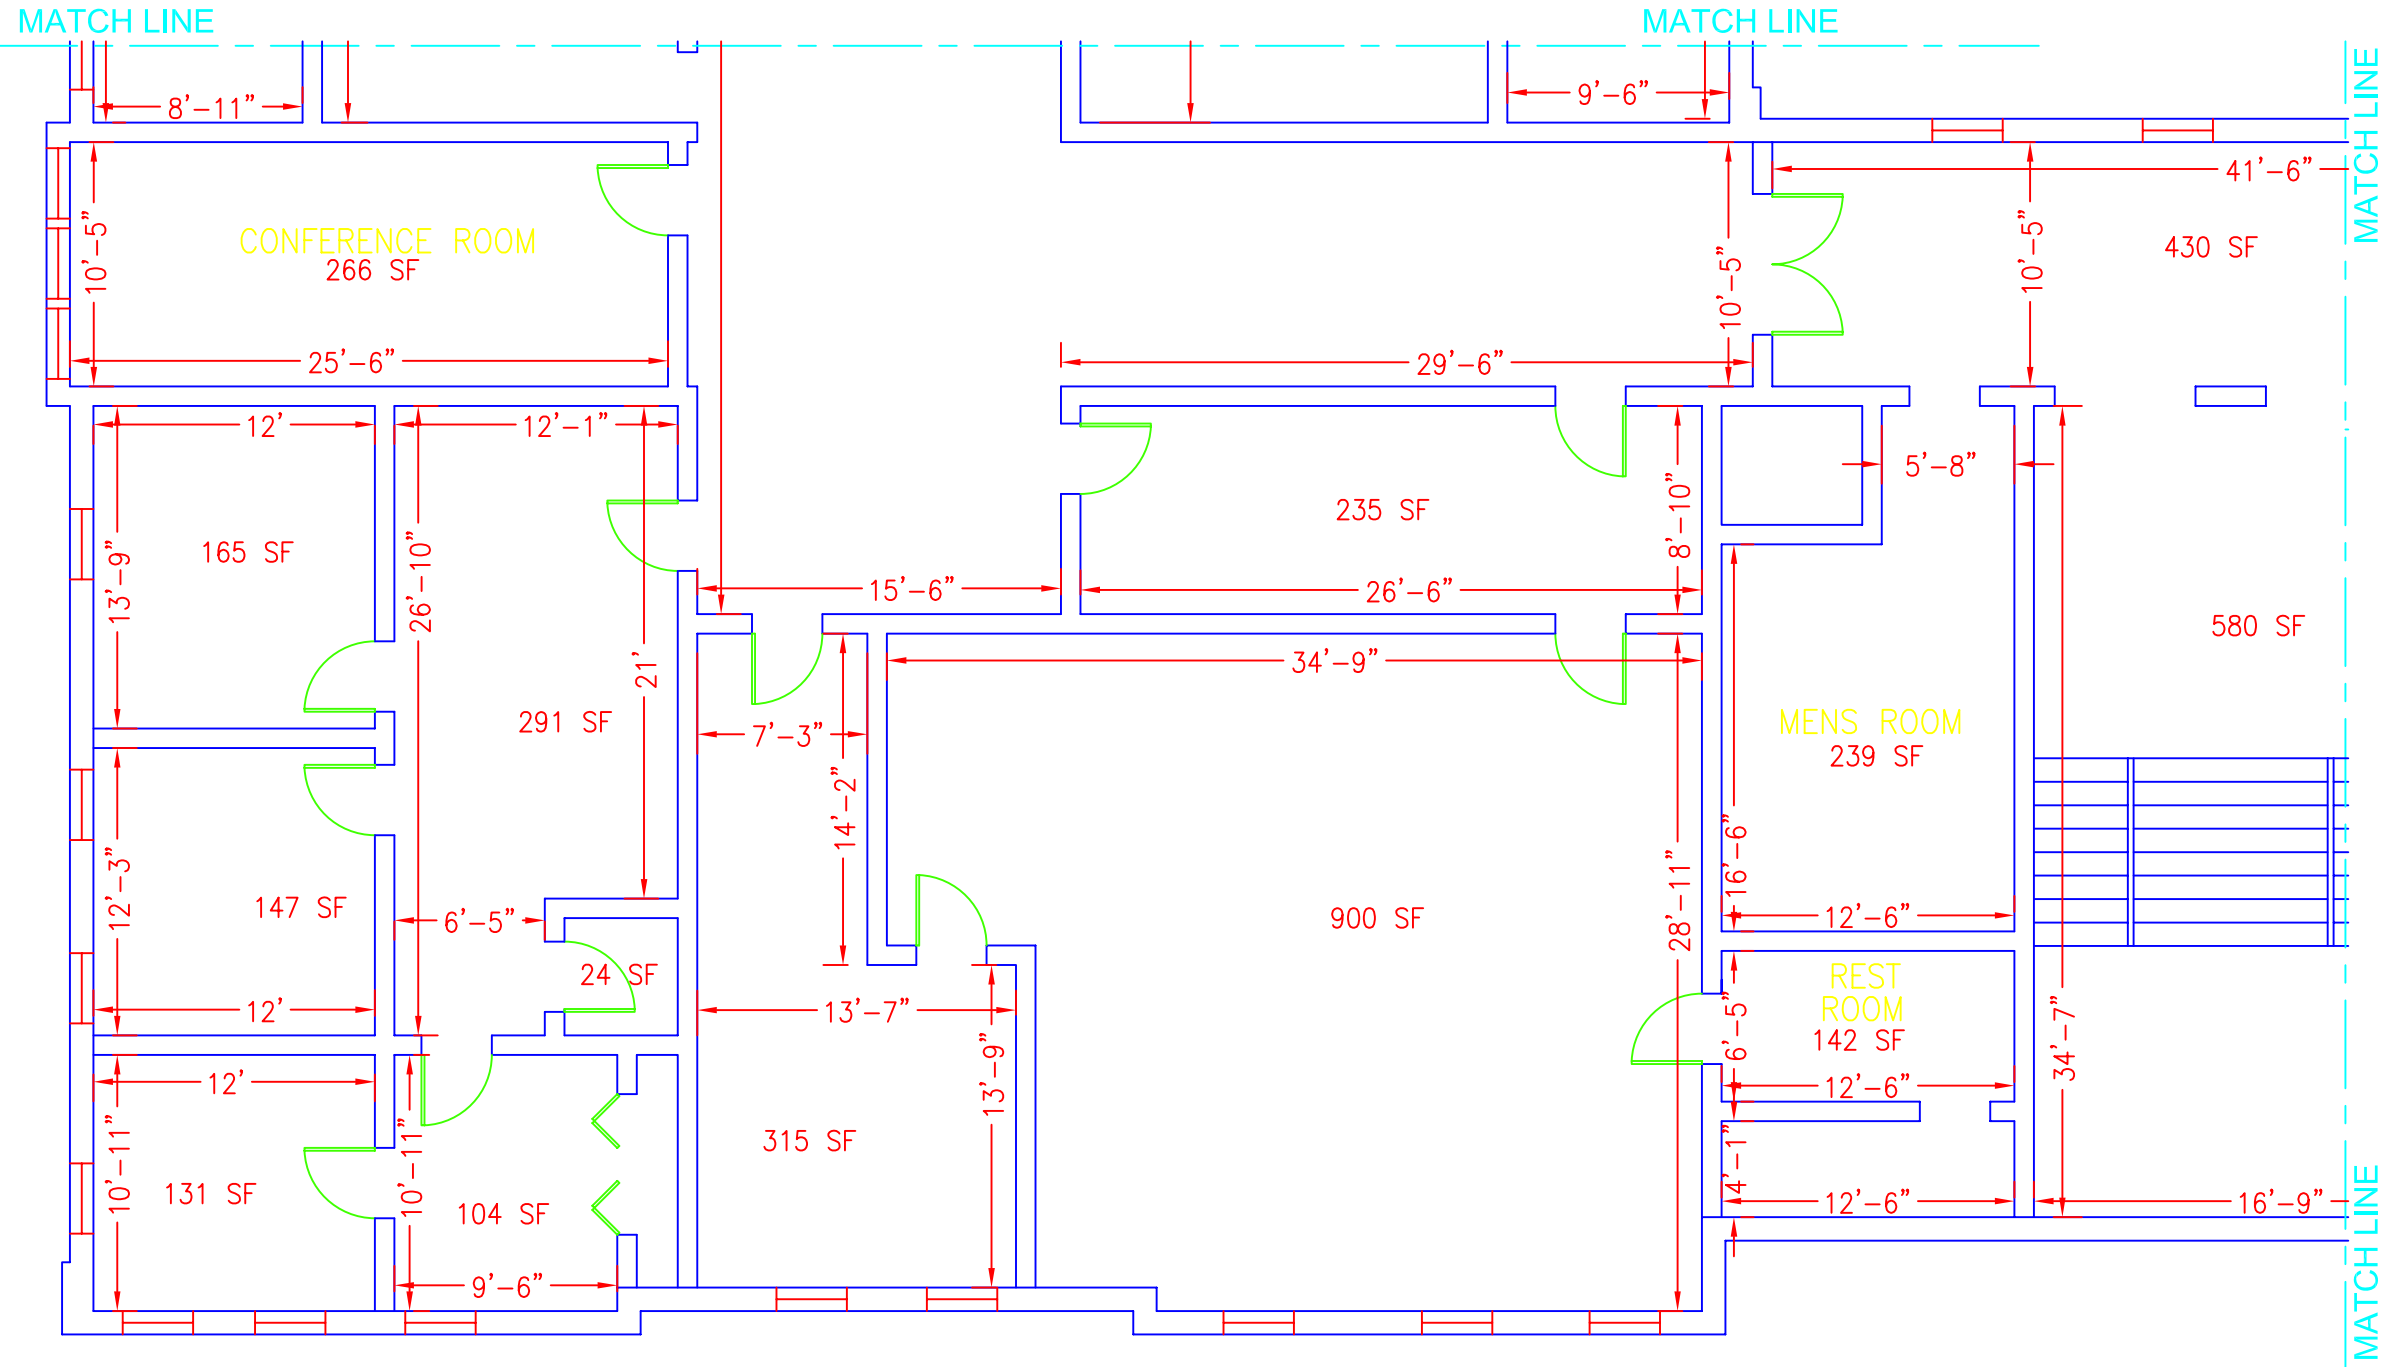


GROSS FLOOR AREA = 17388 SF  
 NET RENTABLE AREA = 16683 SF

## 2ND FLOOR PLAN B

SCALE: 1/8" = 1'



Project:	GRIMKE SCHOOL
Sheet No.:	3 OF 5
Sheet Title:	A-3
Description:	2ND FLOOR PLAN B

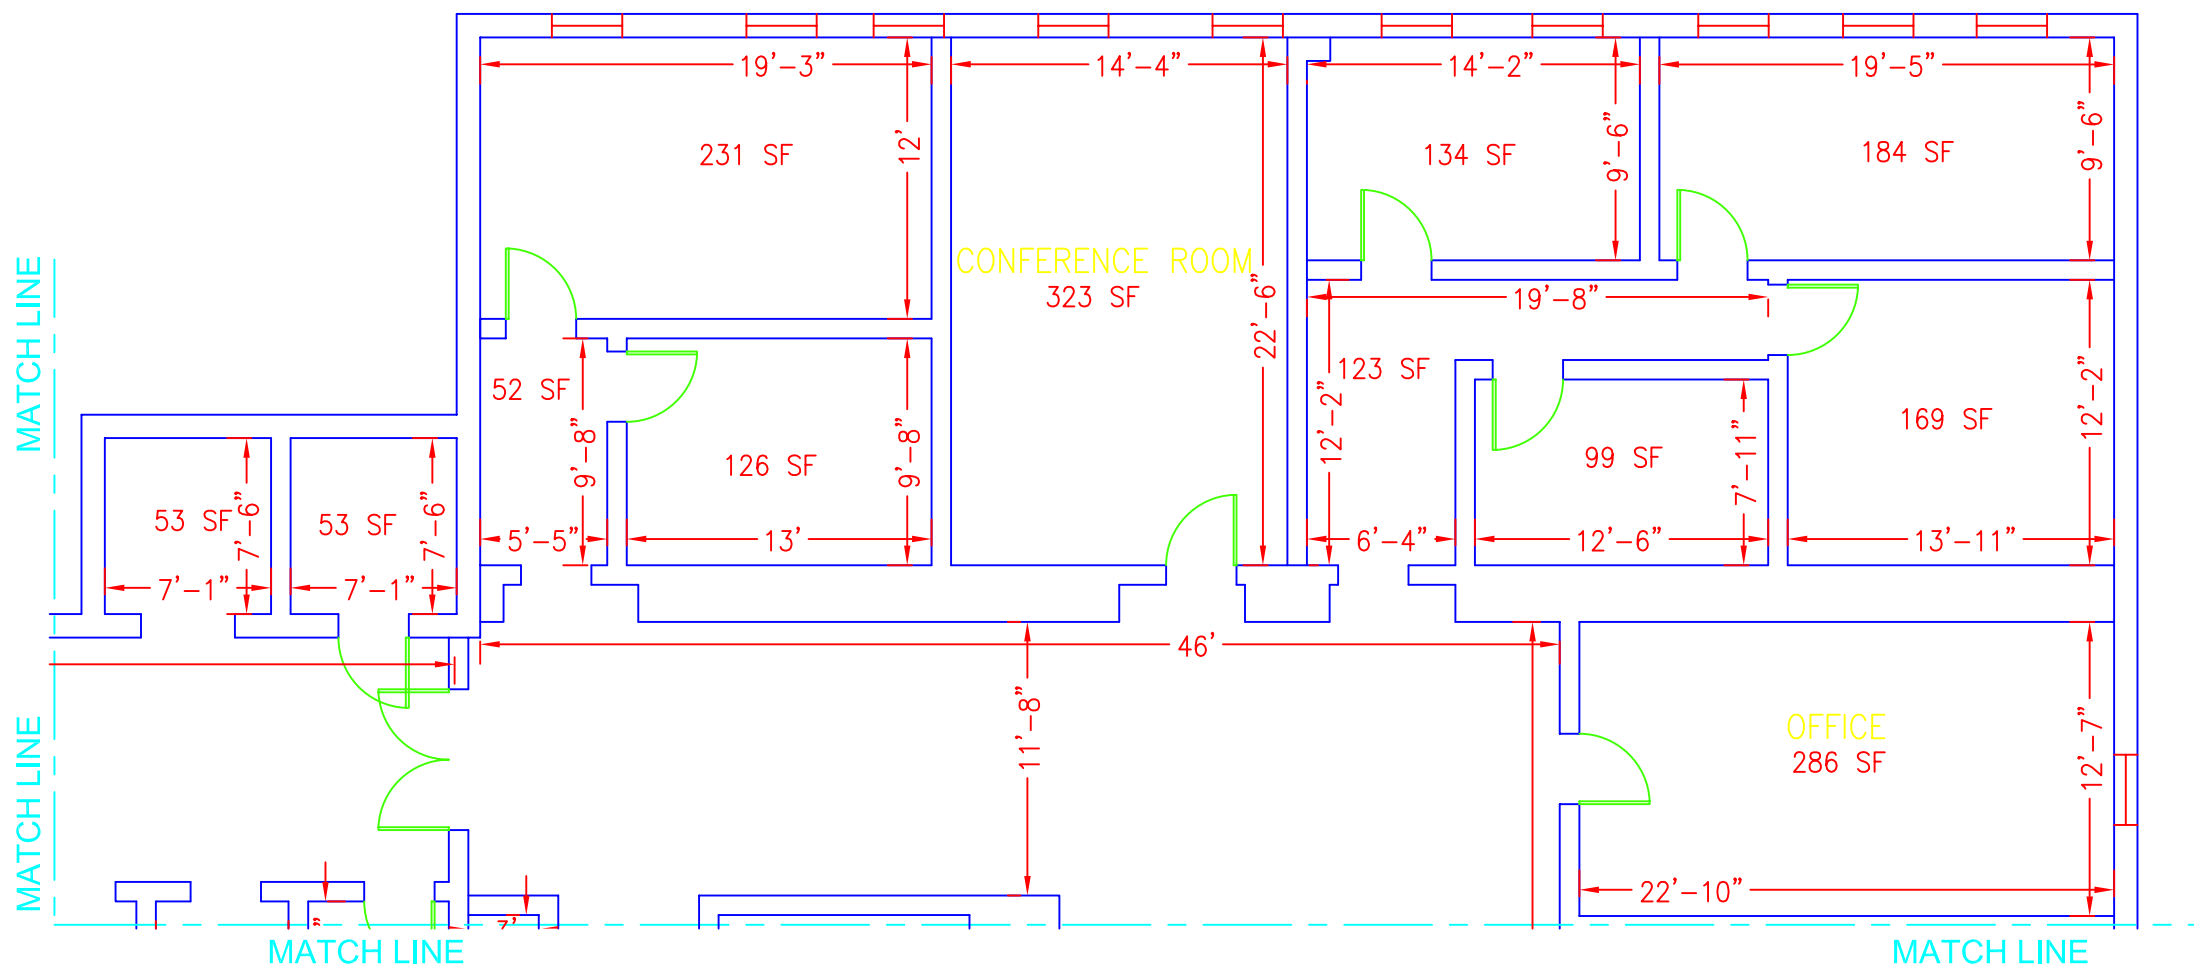

## 2ND FLOOR PLAN C

SCALE: 1/8" = 1'

GROSS FLOOR AREA = 17388 SF  
 NET RENTABLE AREA = 16683 SF




Project:  
**GRIMKE SCHOOL**

Sheet No.:  
**4 OF 5**

Sheet Title:  
**A-4**

Description:  
**2ND FLOOR PLAN C**



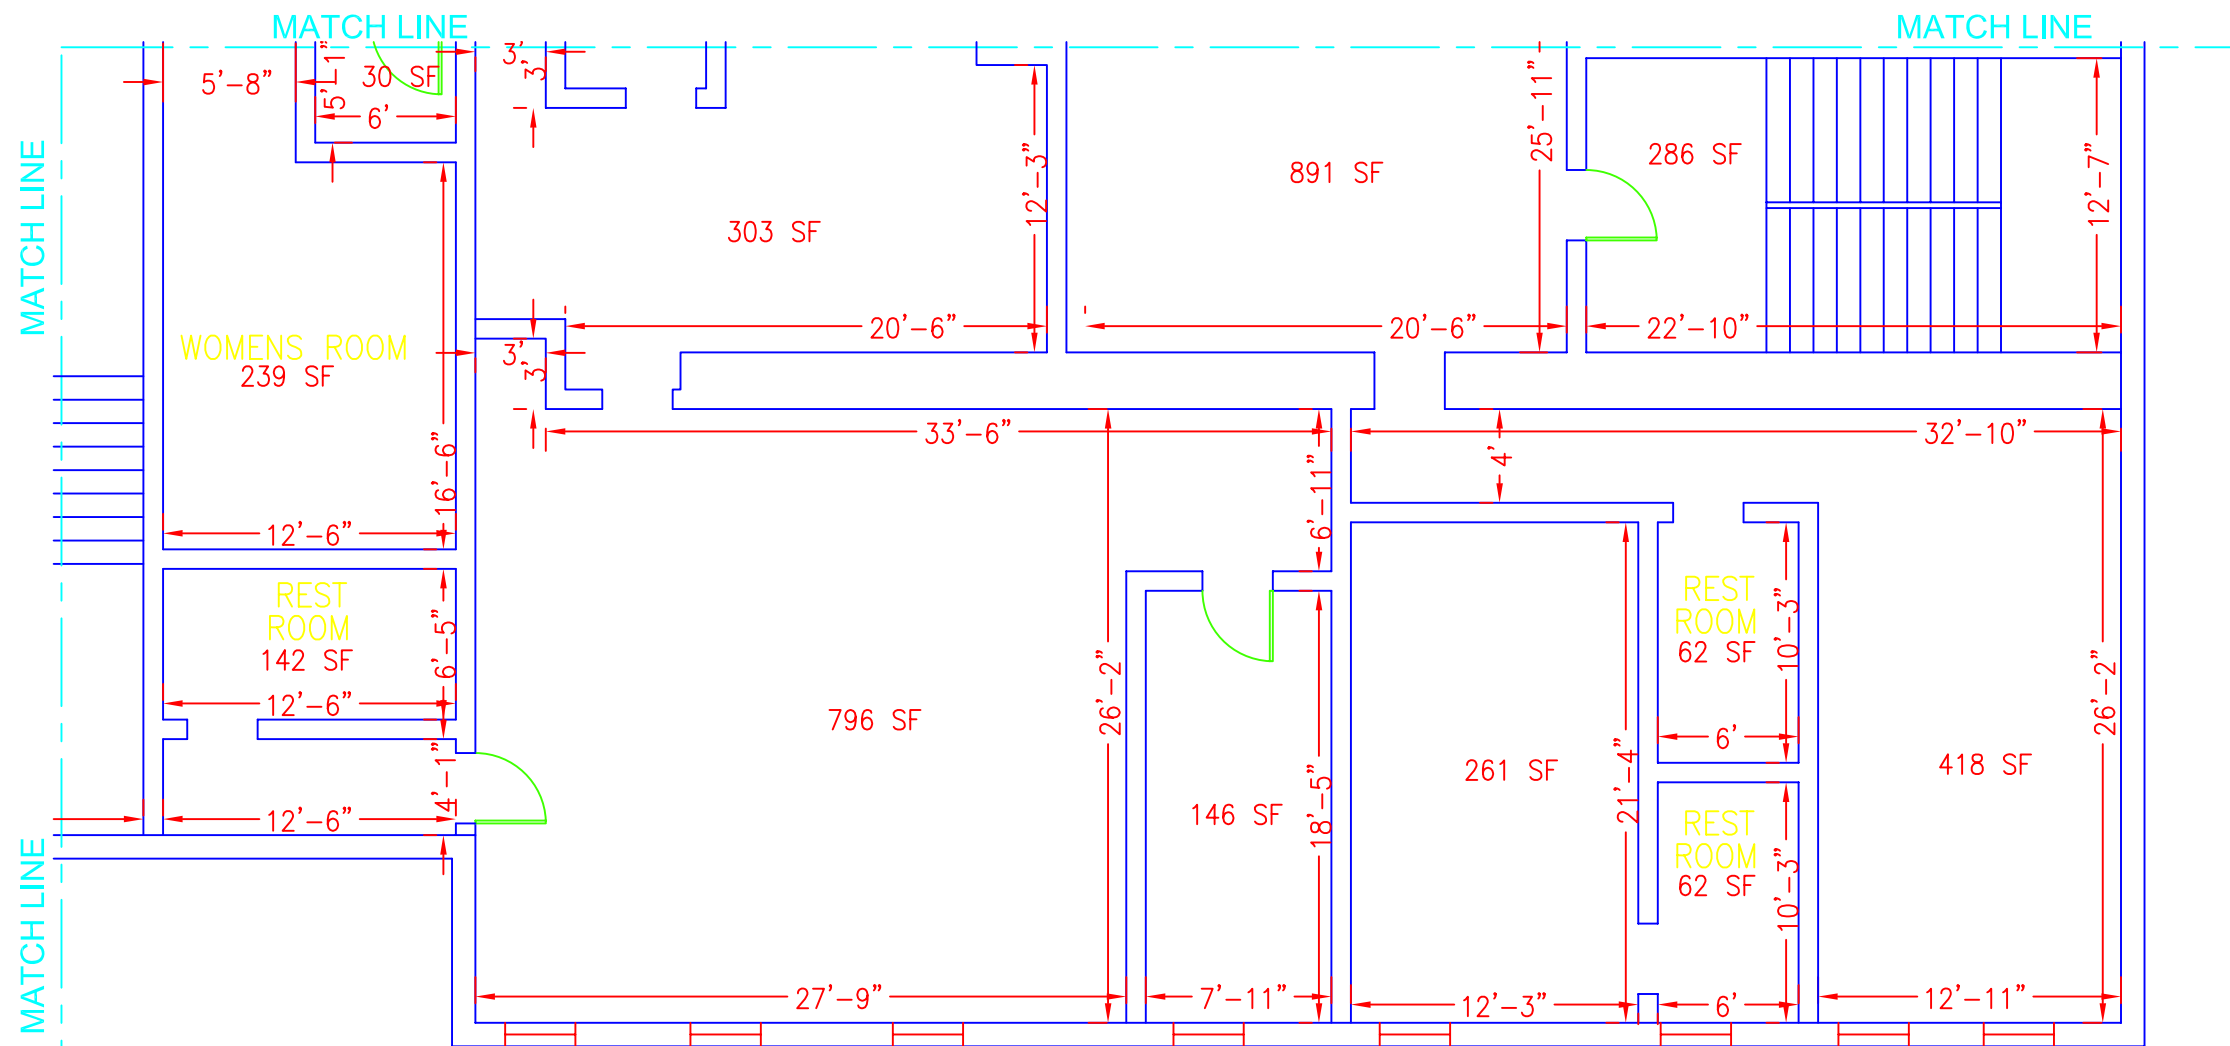

GROSS FLOOR AREA = 17388 SF  
 NET RENTABLE AREA = 16683 SF

### 2ND FLOOR PLAN D

SCALE: 1/8" = 1'



Project:  
**GRIMKE SCHOOL**

Sheet No.:  
**5 OF 5**

Sheet Title:  
**A-5**

Description:  
**2ND FLOOR PLAN D**

