



Phase 1

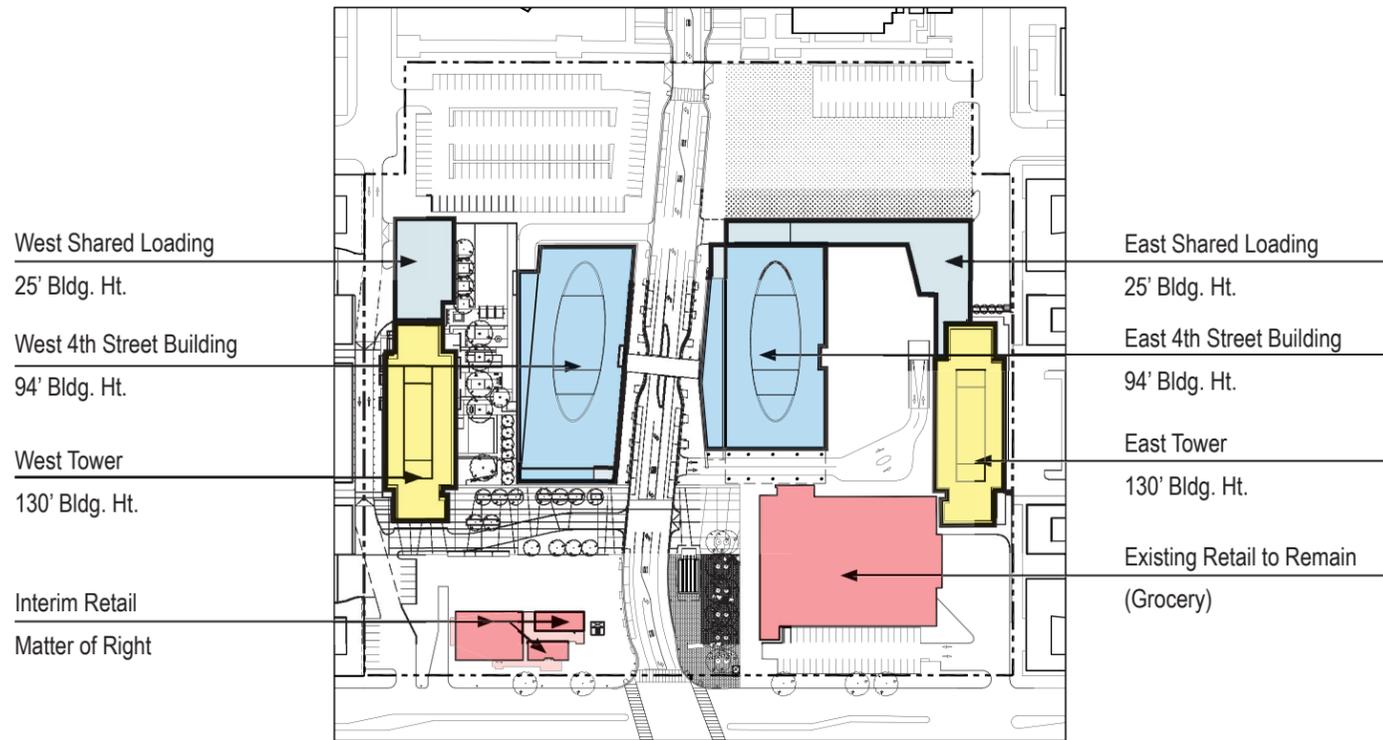


Phase 1 Option




Phase 2

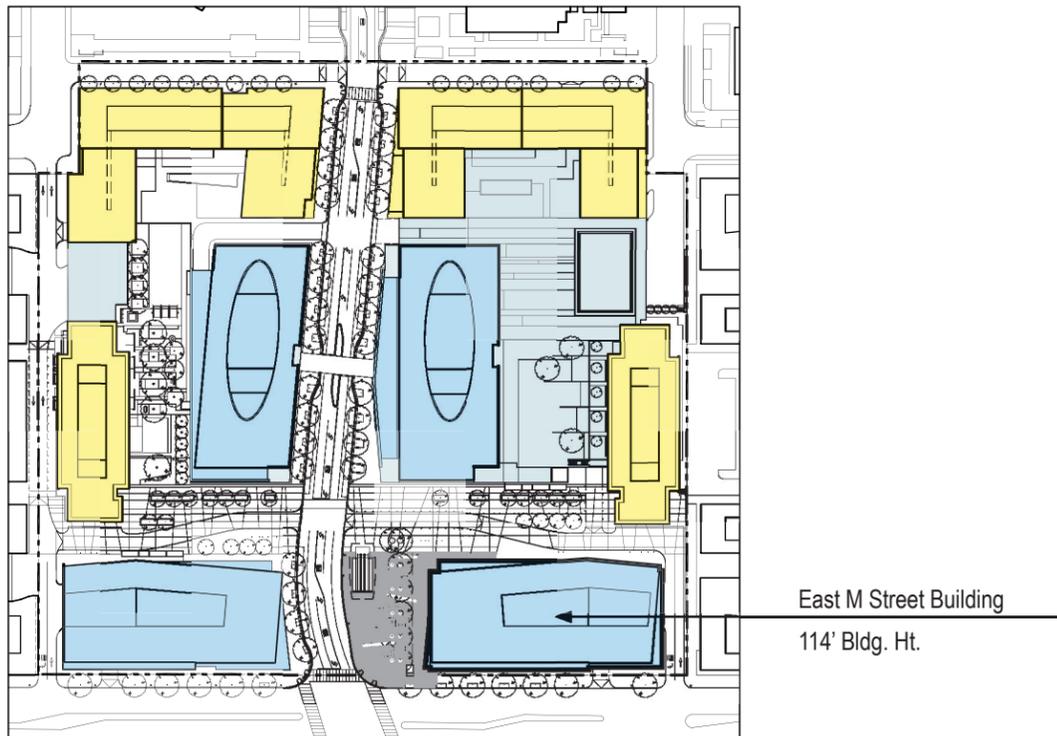

Phase 3

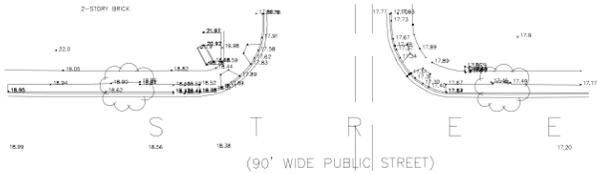

E Y E STREET, S. W. (90' WIDE PUBLIC STREET)

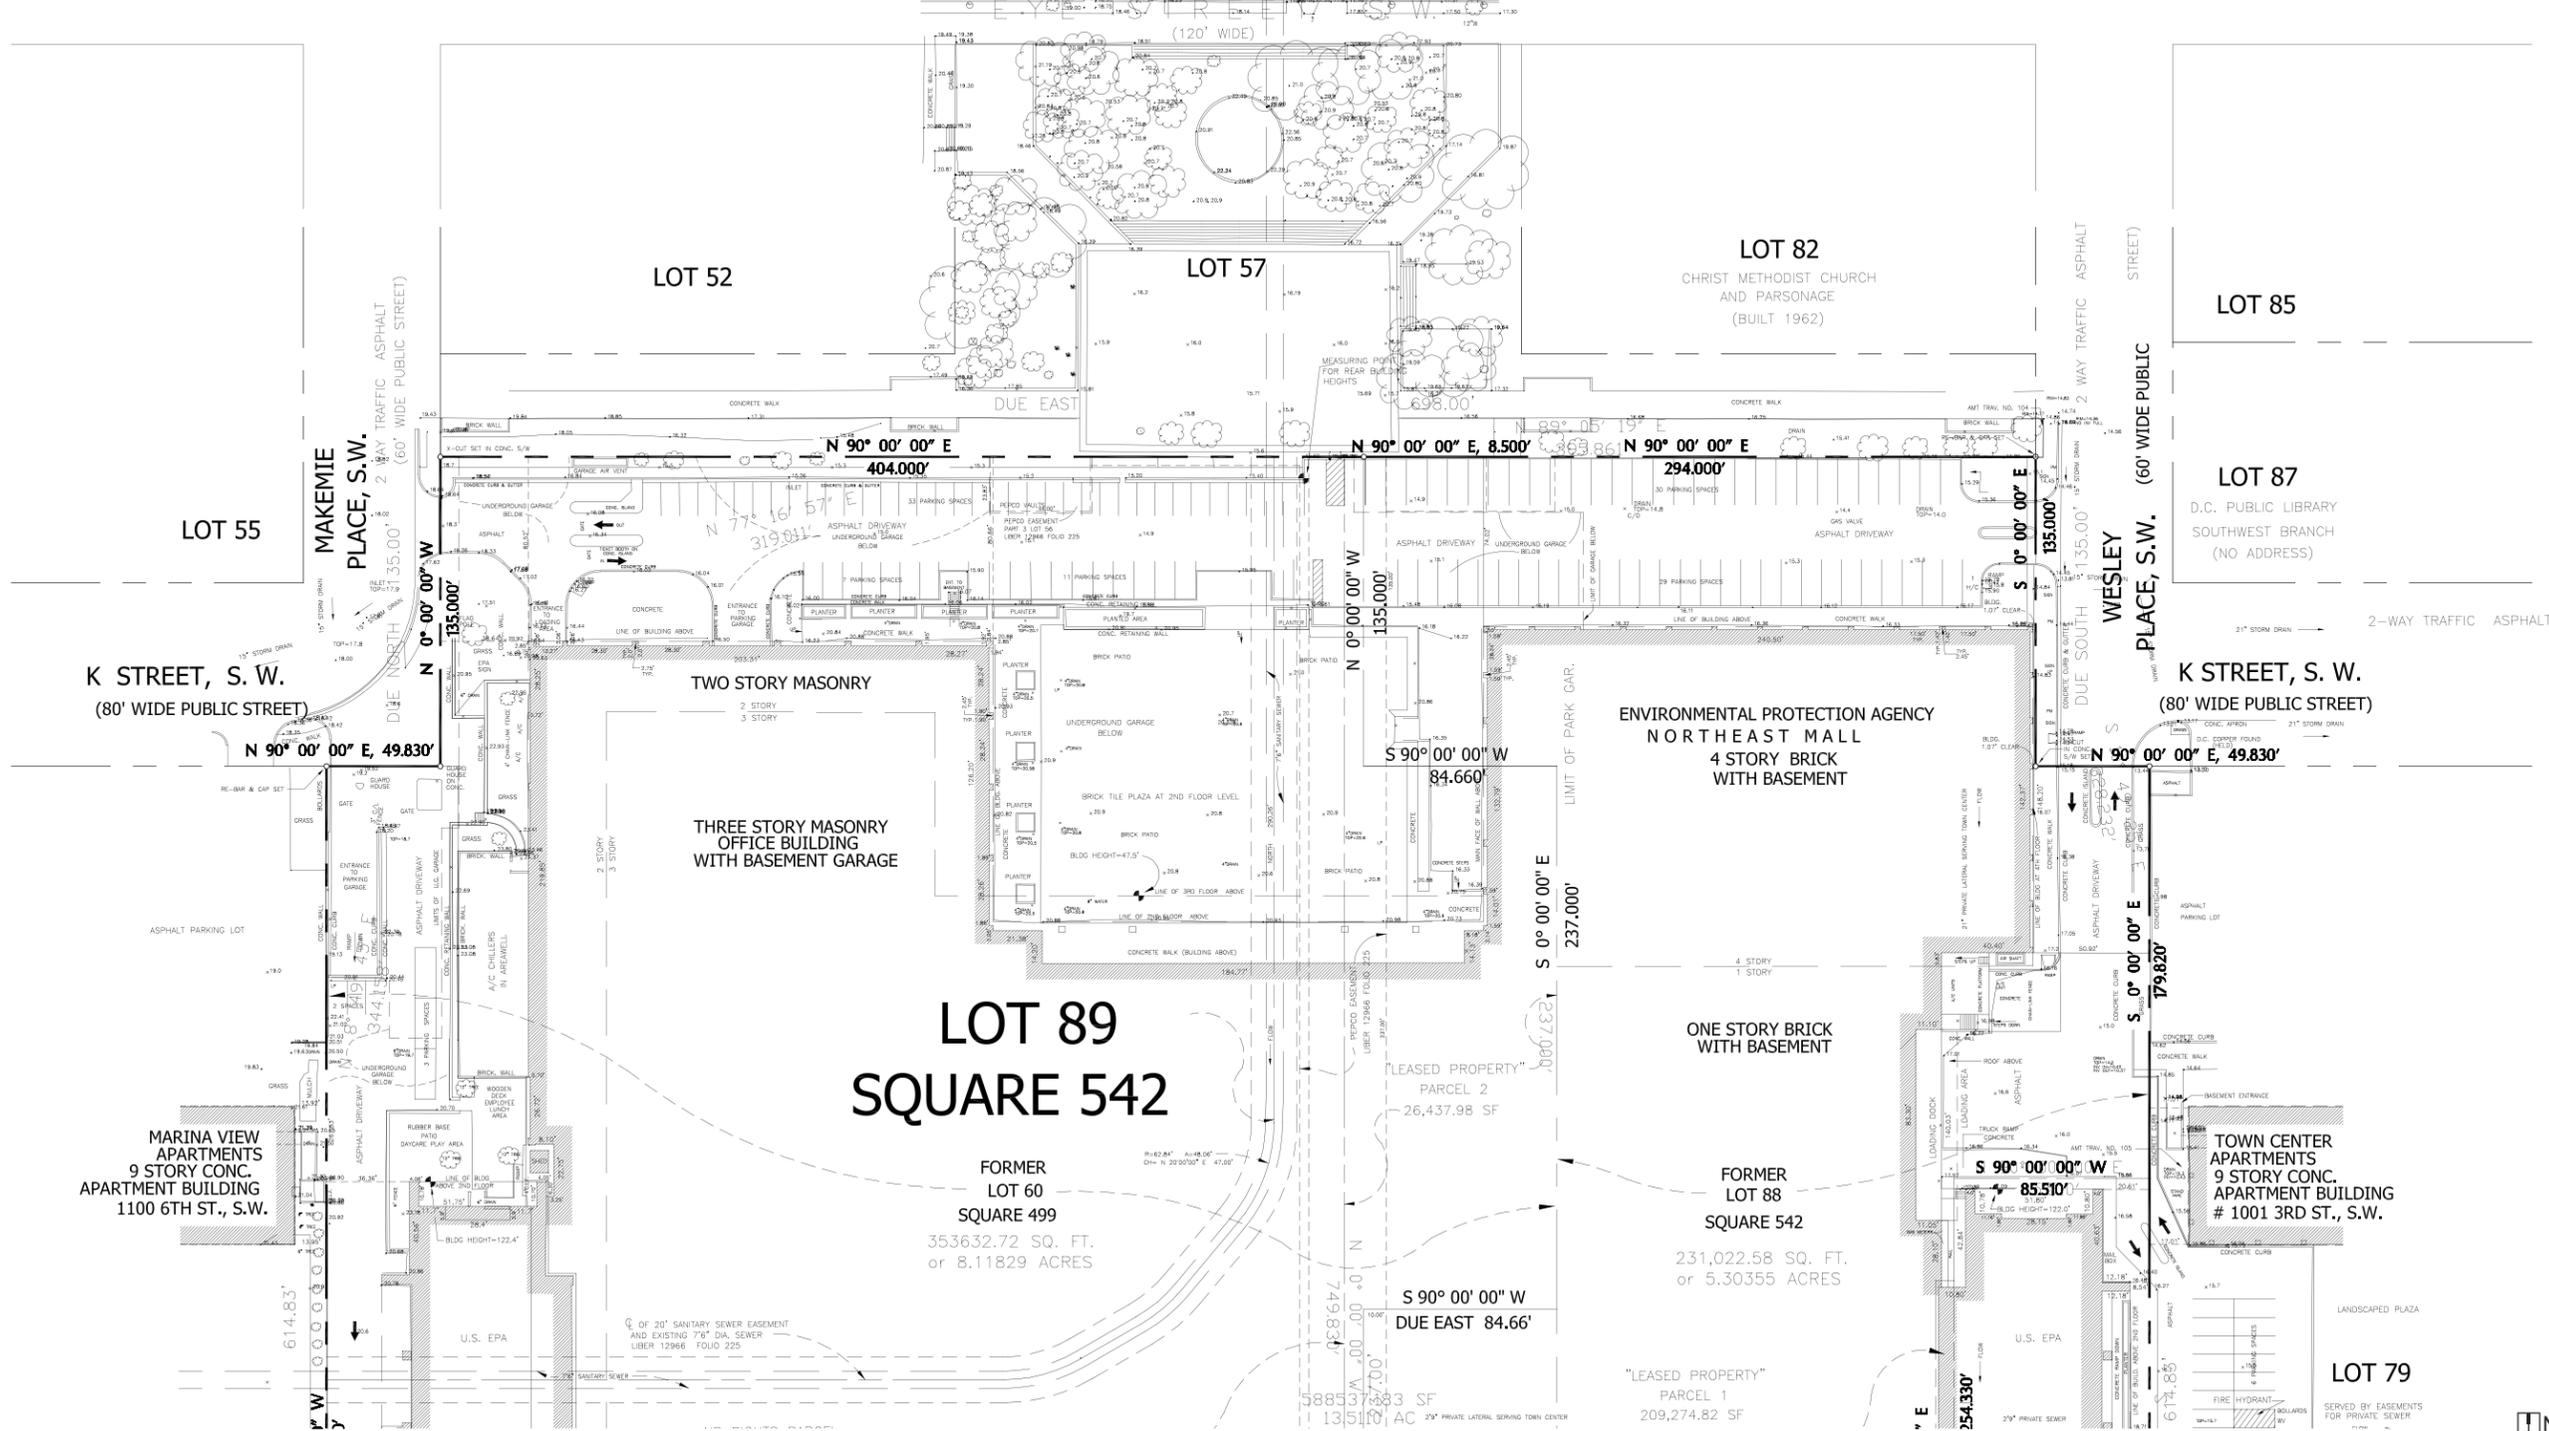

LEGEND	
	TREE
	PARKING METER
	FLAG POLE
	SIGN
	SIAMESE CONN.
	FIRE HYD.
	WATER MH
	WATER VALVE
	YARD INLET-GRATE
	DRAIN
	STORM MH
	CLEAN OUT
	SANITARY MH
	ELEC. BOX
	ELEC. MH
	CURB & GUTTER
	CURB
	BOLLARD
	CHAIN LINK FENCE
	PROPERTY CORNER SET
	BUILDING AT GROUND FLOOR
	PROPERTY LINE
	LEASE LINE
	EASEMENT LINE
	DIMENSION LINE
	WATER LINE
	SEWER LINE
	SURVEY CONTROL LINE
	UPPER STORY LINE
	PARK GARAGE LIMITS
	ADJACENT LOT LINE